
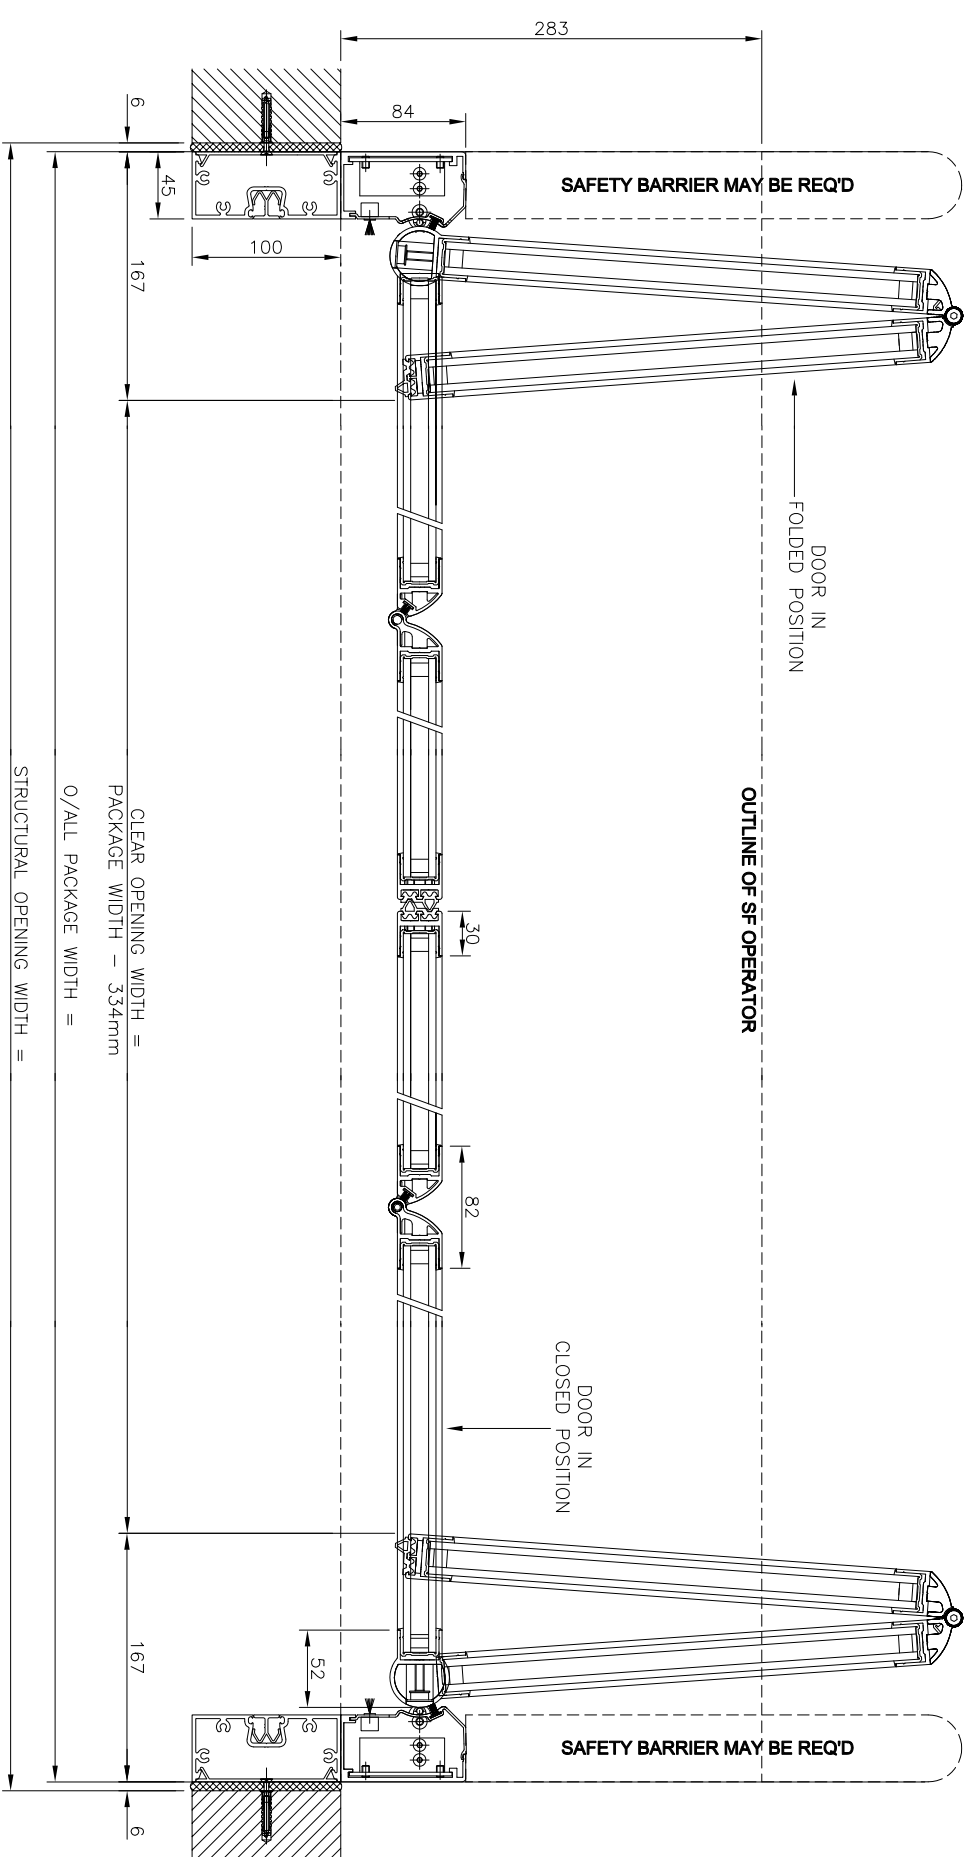



INTERNAL AND EXTERNAL ACTIVATION
IS SUBJECT TO PROJECT SPECIFICATION.
CABLE ROUTES IF REQUIRED ARE TO BE BY OTHERS

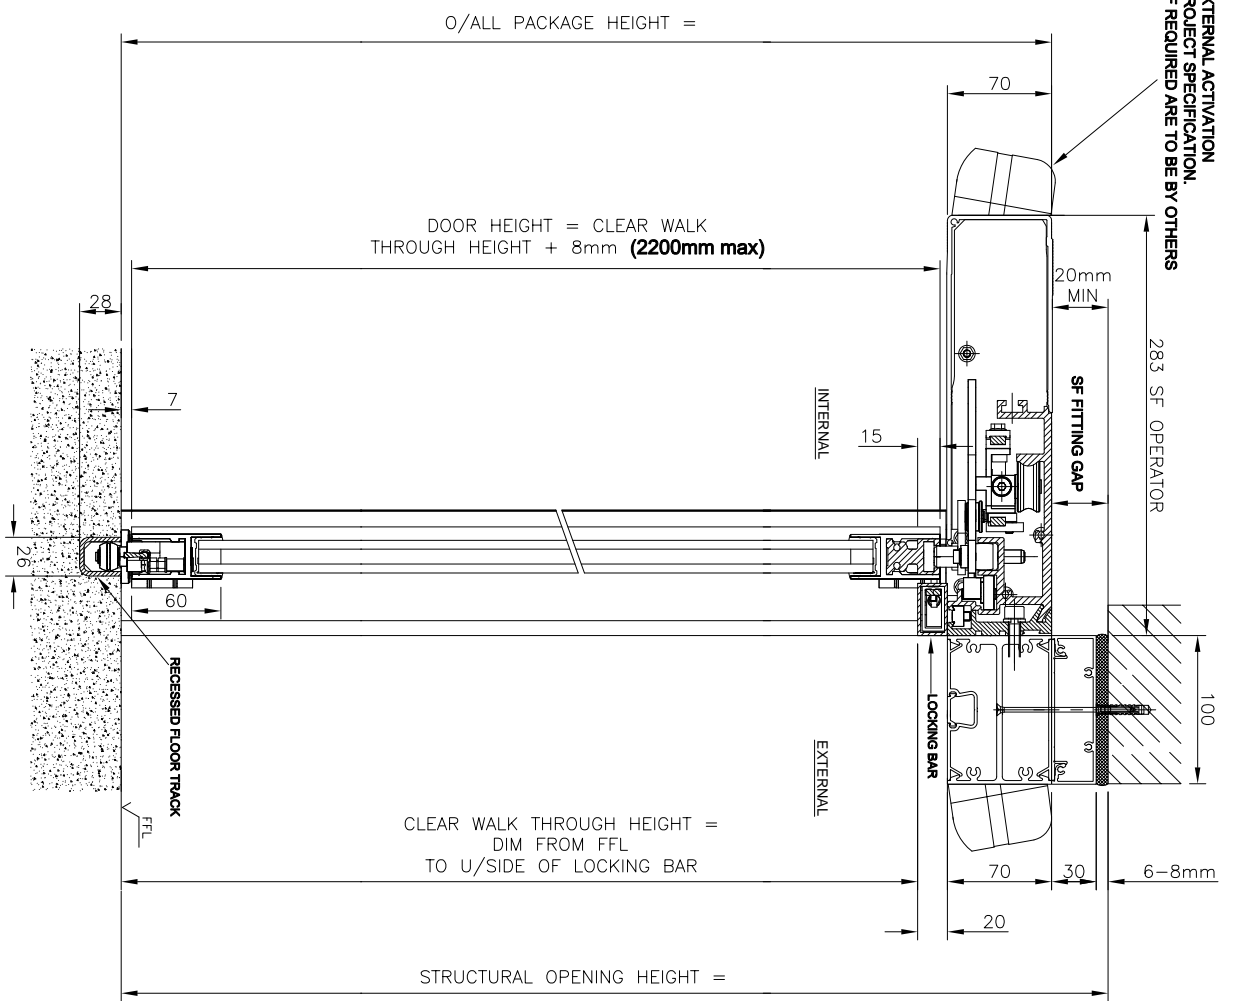

PROJECT SPECIFIC DETAILS

PROJECT :	
FINISH :	
GLASS :	
LOCKING :	
CONTROLS :	
ACTIVATION :	
SAFETY :	

Revision	Drawn	Date	Reason for Change
A	GH	8/10/08	CLEAR OPENING ON ELEV CORRECTED

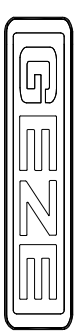

PROJECT : SF Bi-Fold Operator
FINISH : Bi-parting
GLASS : with doors in ISO sillline sections (double glazed)
LOCKING :
CONTROLS :
ACTIVATION :
SAFETY :

Drawn: GH, Appd: NTS, Scale: NTS, Date: APR 08

www.geze.com
Blenheim Way
Fradley Park
Lichfield
Staffordshire, WS13 8SY
TEL 01543 443000
FAX 01543 443001

This drawing shows the actual stage of product development at the date indicated. It is not intended to be used for construction purposes. All rights reserved. No part of this drawing may be reproduced, stored in a retrieval system, or transmitted in any form or by any means, electronic, mechanical, photocopying, recording, or by any information storage and retrieval system, without the express consent of GEZE.