
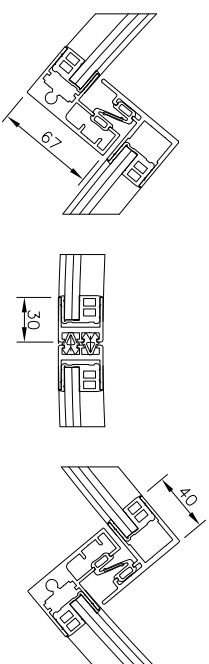
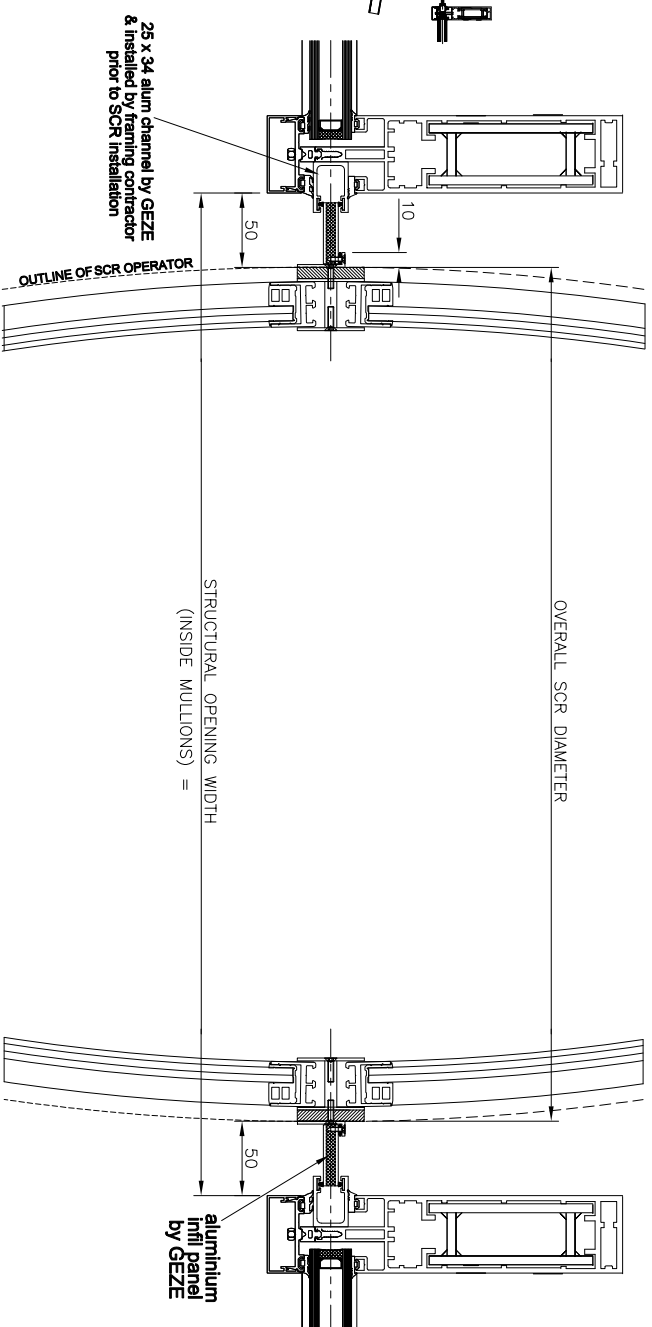
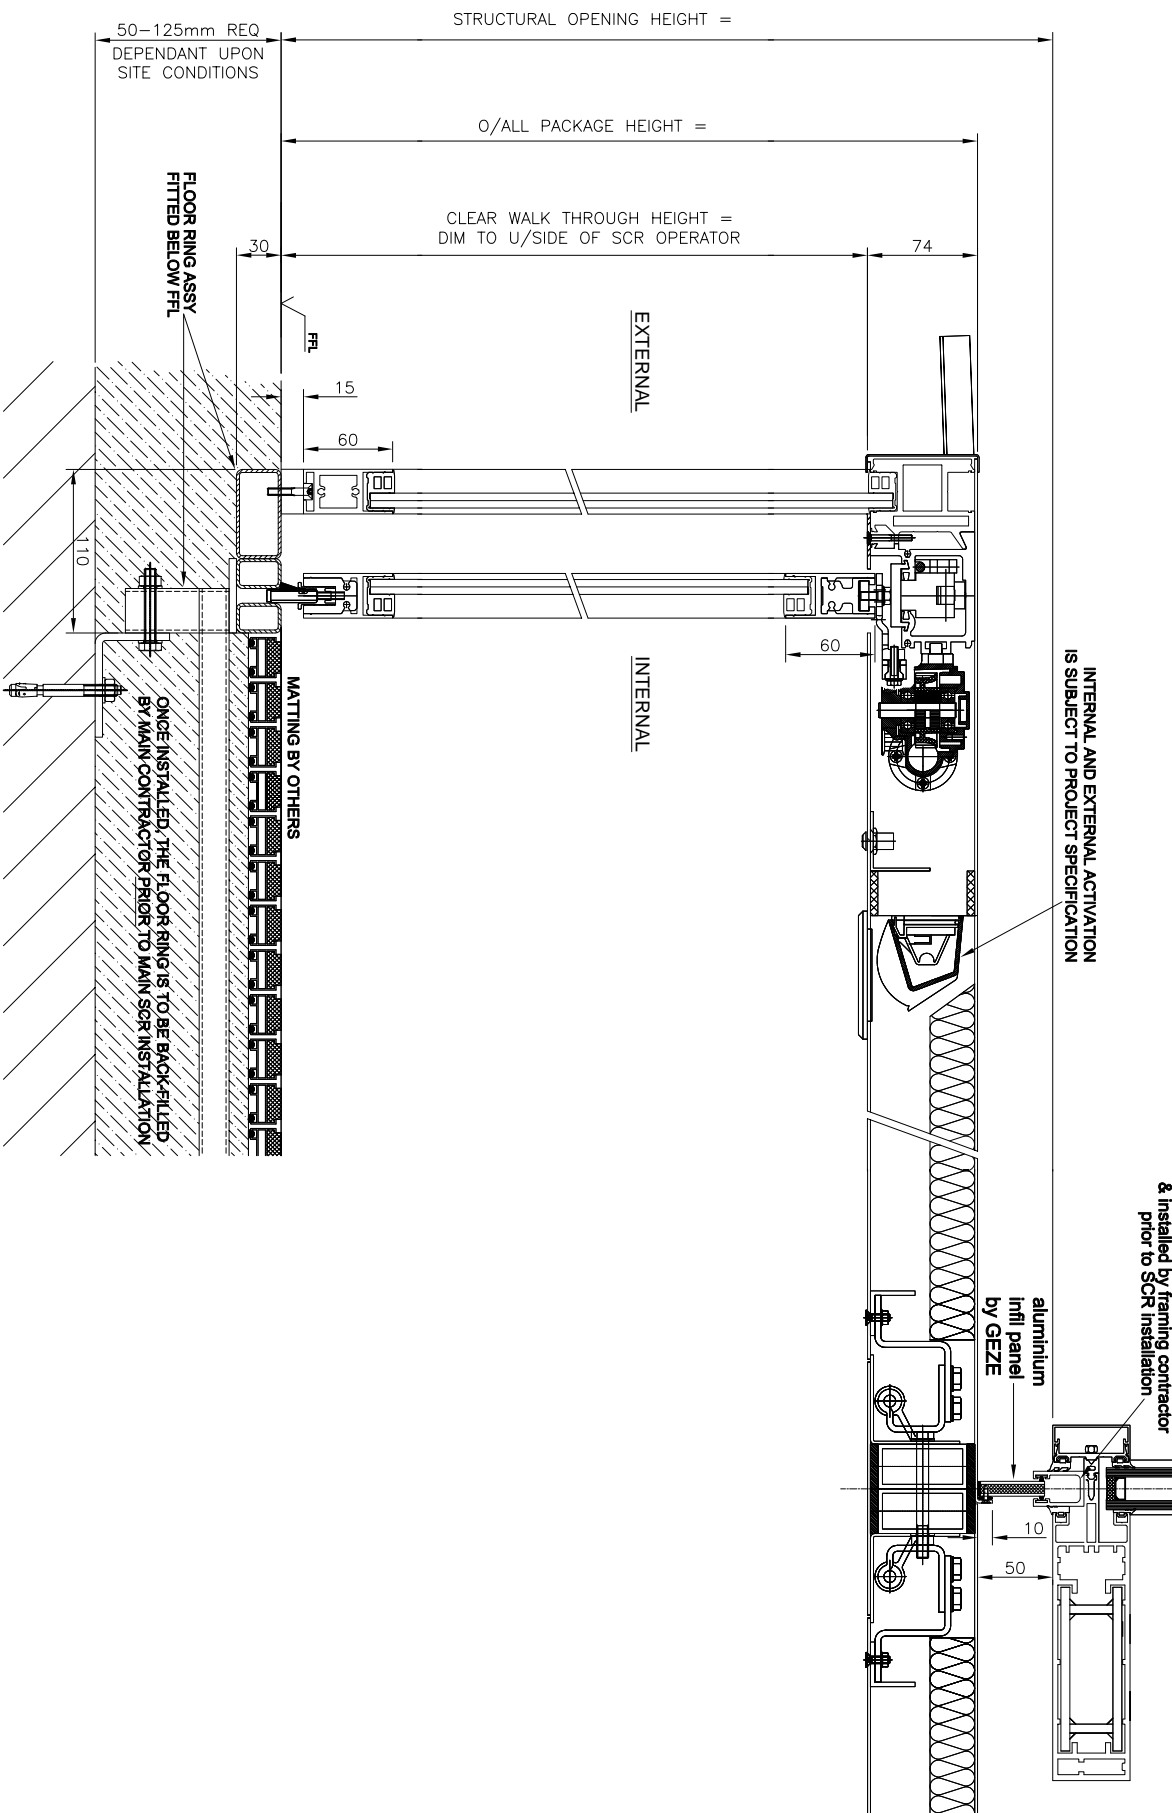
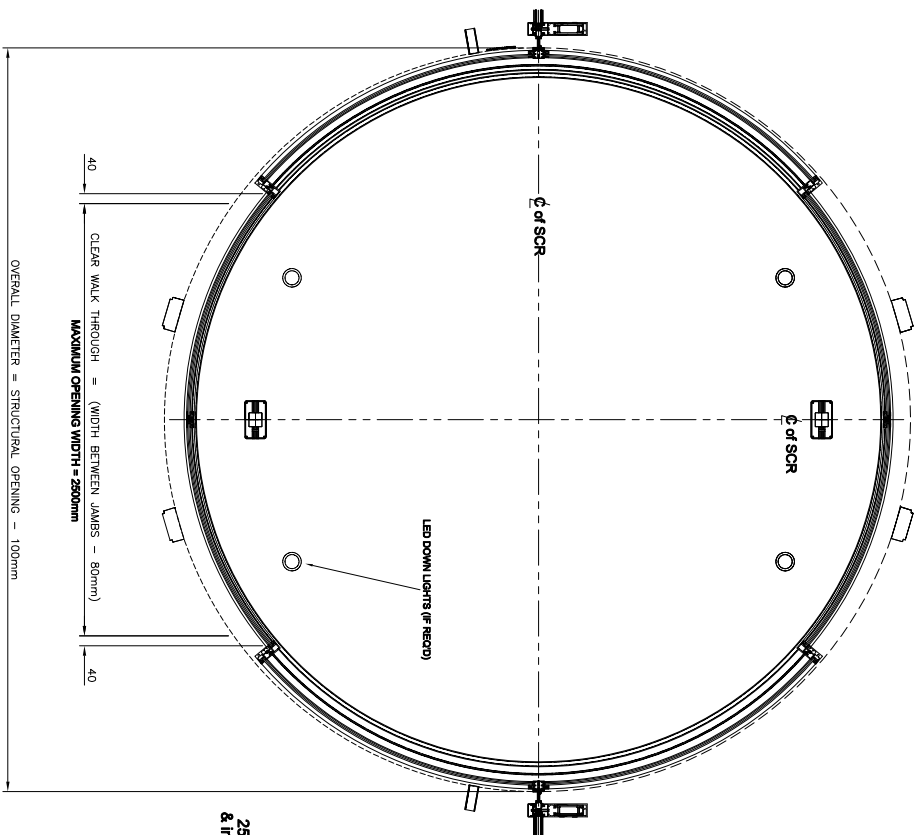


WHERE POSSIBLE - ALL CABLES TO BE FED FROM ABOVE AND NOT FROM FLOOR LEVEL.

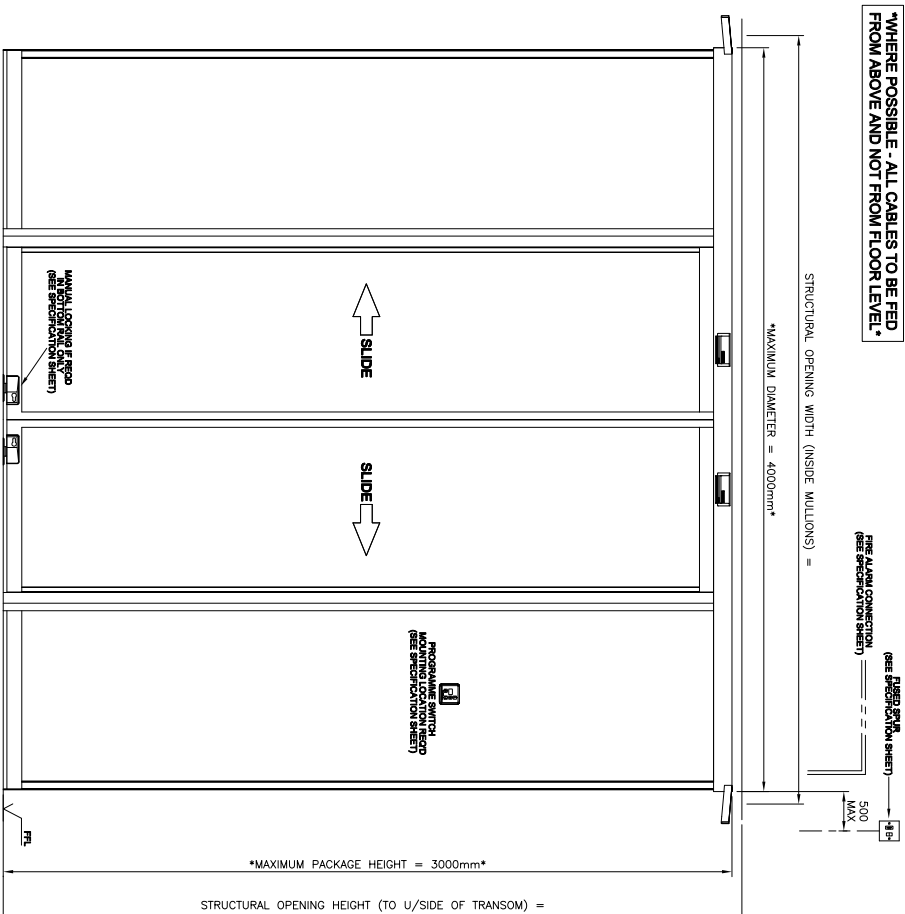


**PROJECT SPECIFIC DETAILS**

<b>PROJECT :</b>	
<b>FINISH :</b>	
<b>GLASS :</b>	
<b>LOCKING :</b>	
<b>CONTROLS :</b>	
<b>ACTIVATION :</b>	
<b>SAFETY :</b>	

Revision	Drawn	Date	Reason for Change

<b>Drawing No.</b>		<b>Title</b>	
SCR-01		SCR Curved Sliding Door Operator with doors and fixed side screens in ISO silhouette sections	
<b>Drawn</b>	<b>Appd</b>	<b>Scale</b>	<b>Date</b>
GH	NTS	NTS	MAY 08
<b>Drawn</b>		<b>Date</b>	
Lichtfield		MAY 08	
Blenheim Way		www.geze.com	
Fradley Park		TEL 01543 443000	
Staffordshire		FAX 01543 443001	
WS13 8SY			

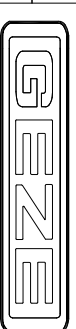

This drawing shows the actual stage of product development at the date indicated. It is not intended to be used for construction purposes. The drawing remains the property of GEZE and is made available to you on the understanding that you will not copy, reproduce, or disseminate it without the express consent of GEZE.