

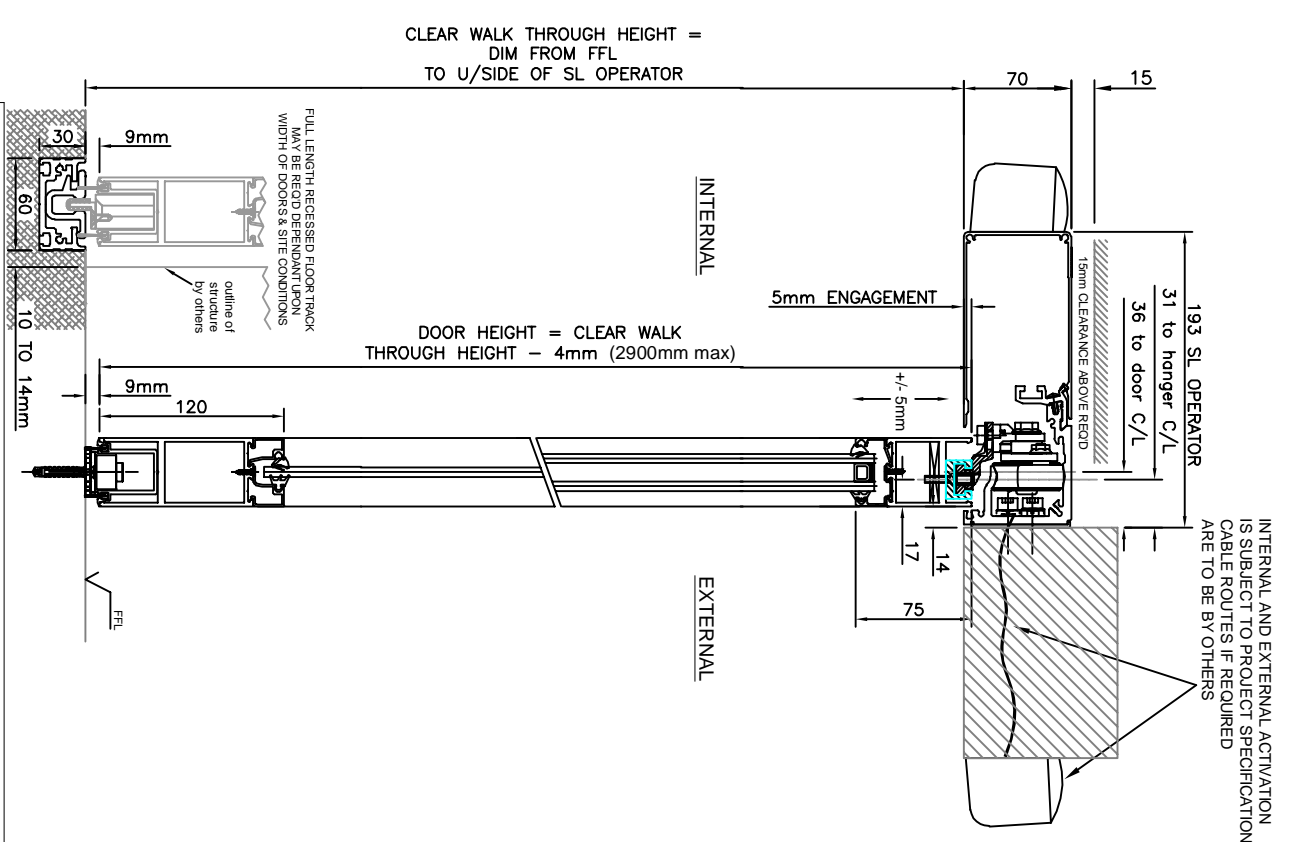


NOTE
 ALL MAXIMUM SIZES AND HEIGHTS DENOTED HERE ARE TO BE USED AS A GUIDE ONLY.
 ALL DIMENSIONS AND HEIGHTS MUST BE SPECIFIED FOR EACH INDIVIDUAL PROJECT.
 ACTUAL DIMENSIONS WILL NEED TO BE AGREED BY GEZE UK

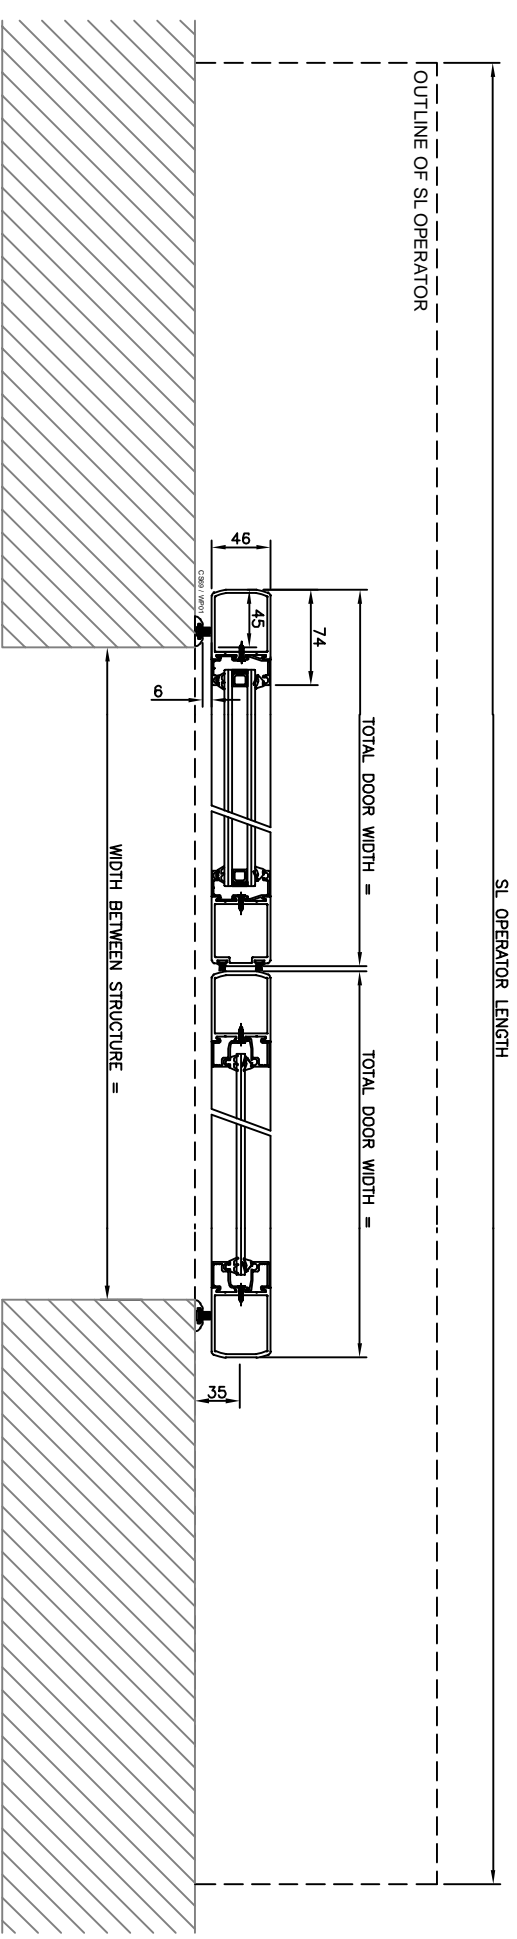

PROJECT SPECIFIC DETAILS

PROJECT :		
FINISH :		
GLASS :		
LOCKING :		
CONTROLS :		
ACTIVATION :		
SAFETY :		
Revision	Drawn	Date
		Reason for Change
Drawing No. SL-NT-48 Title SL-NT Bi-Part Operator with doors only in Aluminium profiles (single glazed) fitted to a Structure BY OTHERS		
Drawn	Appd	Scale
GH		NTS
		Date
		FEB 2024
GEZE UK Ltd Blenheim Way Fradley Park Lichfield Staffordshire.		www.geze.com TEL 01543 443000 FAX 01543 443001

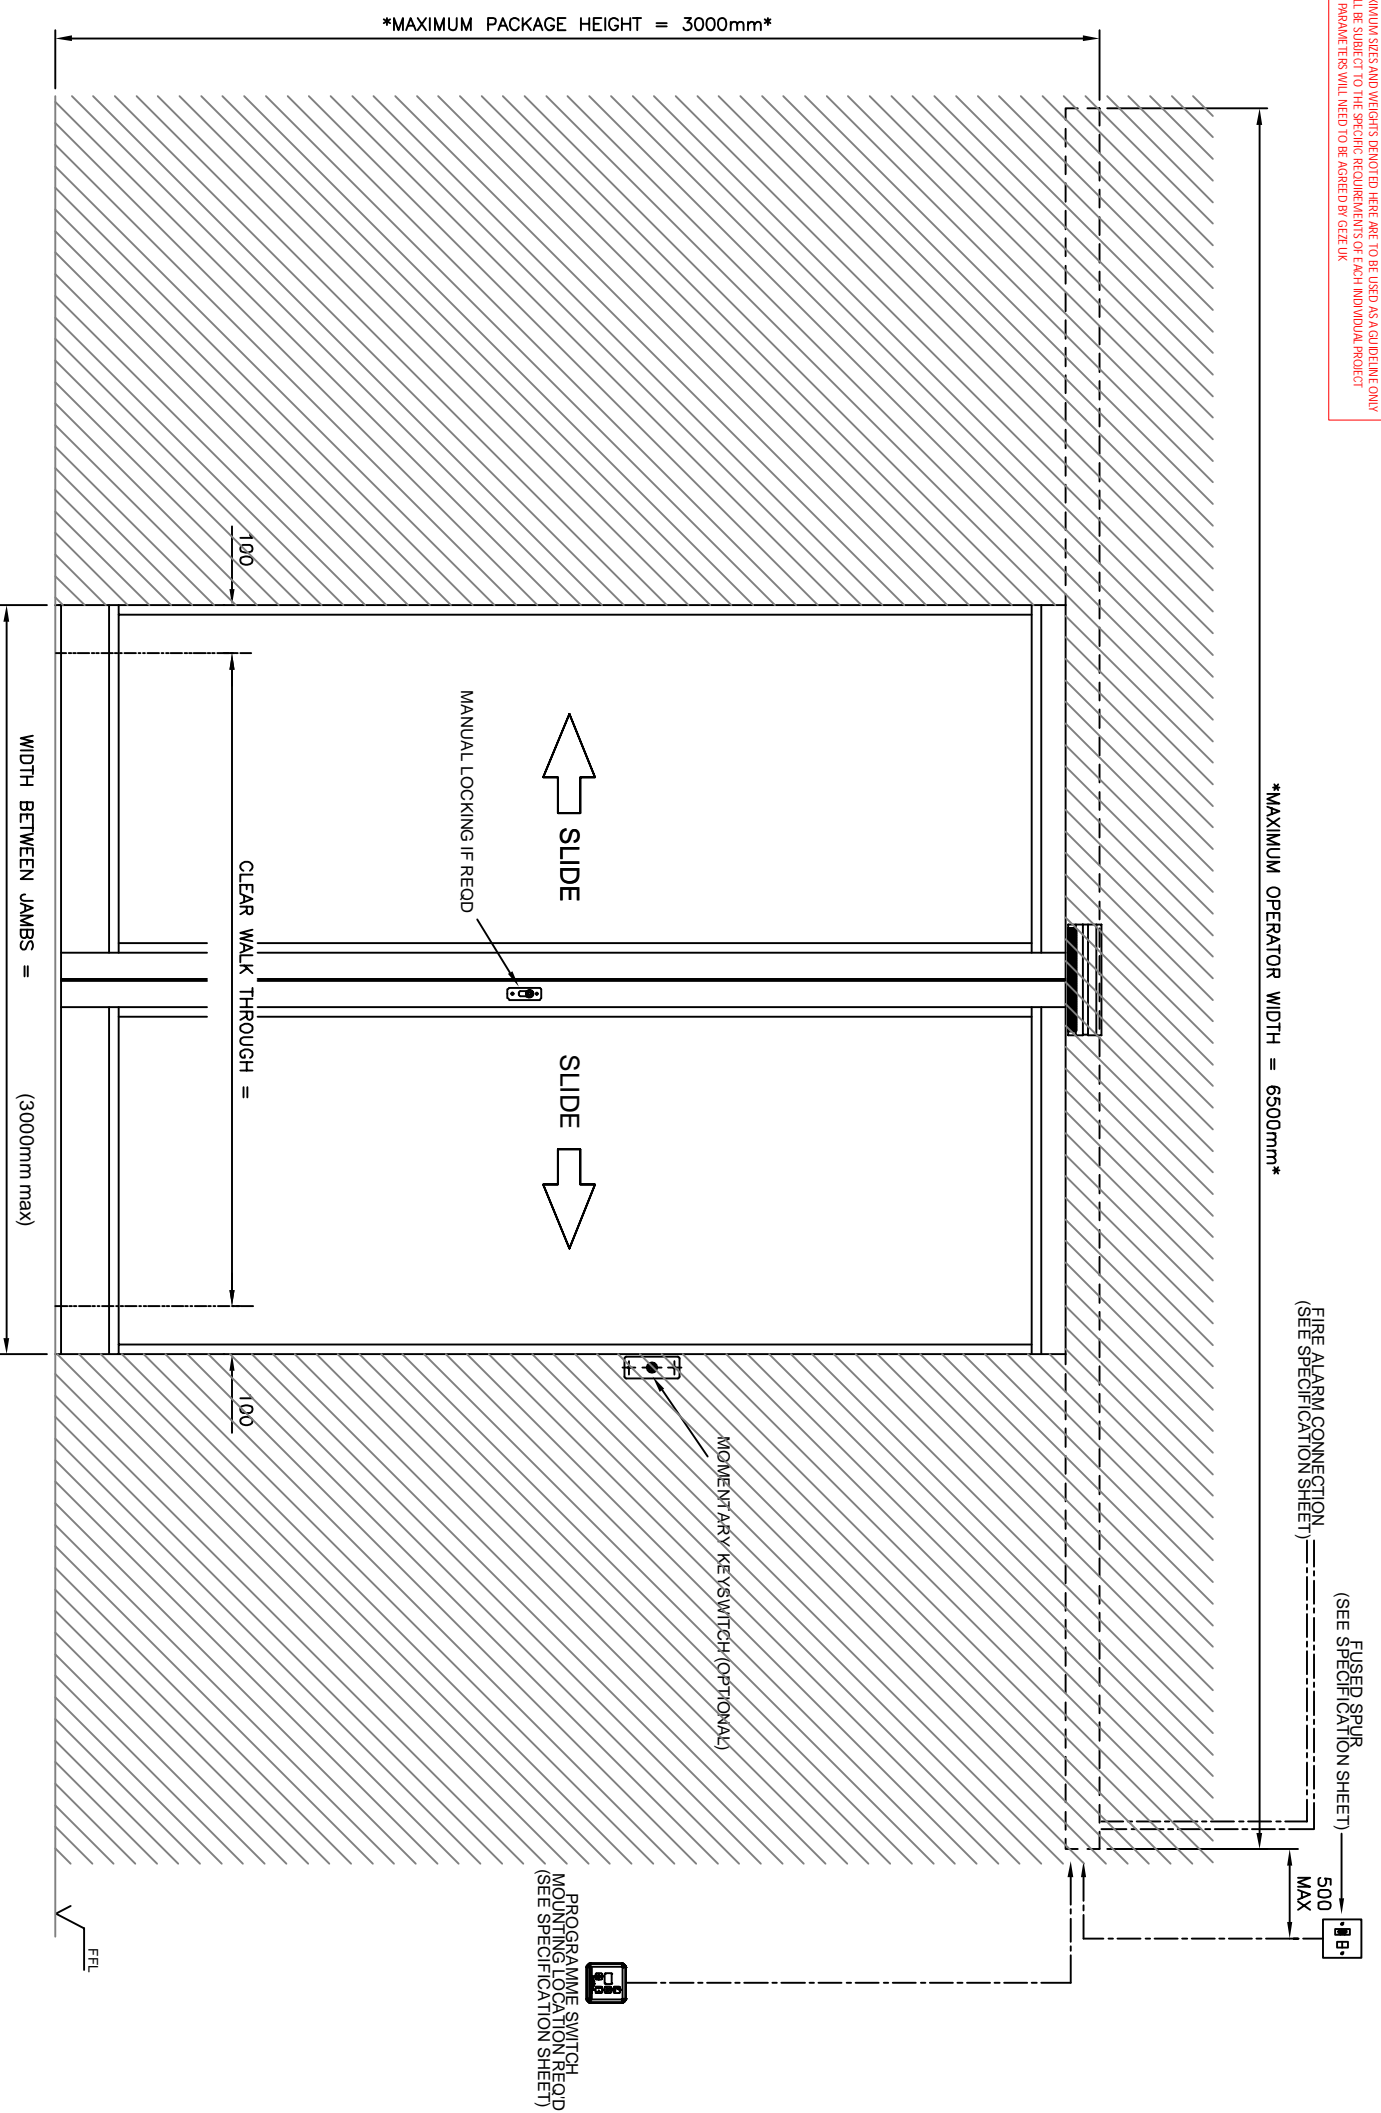

This drawing shows the actual design of product developed at the development.
 No claims or drawings in any form can be made against GEZE in regard of the invention.
 The drawing is for information only. It is not a contract. All rights reserved with the drawing.
 GEZE UK Ltd is not responsible for the drawing. The drawing may not be used or copied or reproduced
 without the written consent of GEZE.