


PROJECT SPECIFIC DETAILS

PROJECT :	
FINISH :	
GLASS :	
LOCKING :	
CONTROLS :	
ACTIVATION :	
SAFETY :	

- BARRIERS MAY BE REQUIRED**
- a) TO SAFEGUARD AGAINST PEDESTRIAN TRAFFIC APPROACHING FROM THE SIDE INTO THE SWEEP AREA (OPENING AND CLOSING) OF THE SWING DOOR.
 - b) TO DIRECT PEDESTRIAN TRAFFIC TOWARDS THE DOORWAY OPENING.
- PLEASE NOTE BARRIERS SHOULD BE POSITIONED IN SUCH A WAY THAT THEY DO NOT CAUSE AN OBSTRUCTION, OR INHIBIT MEANS OF ESCAPE OR REDUCE THE CLEAR OPENING.

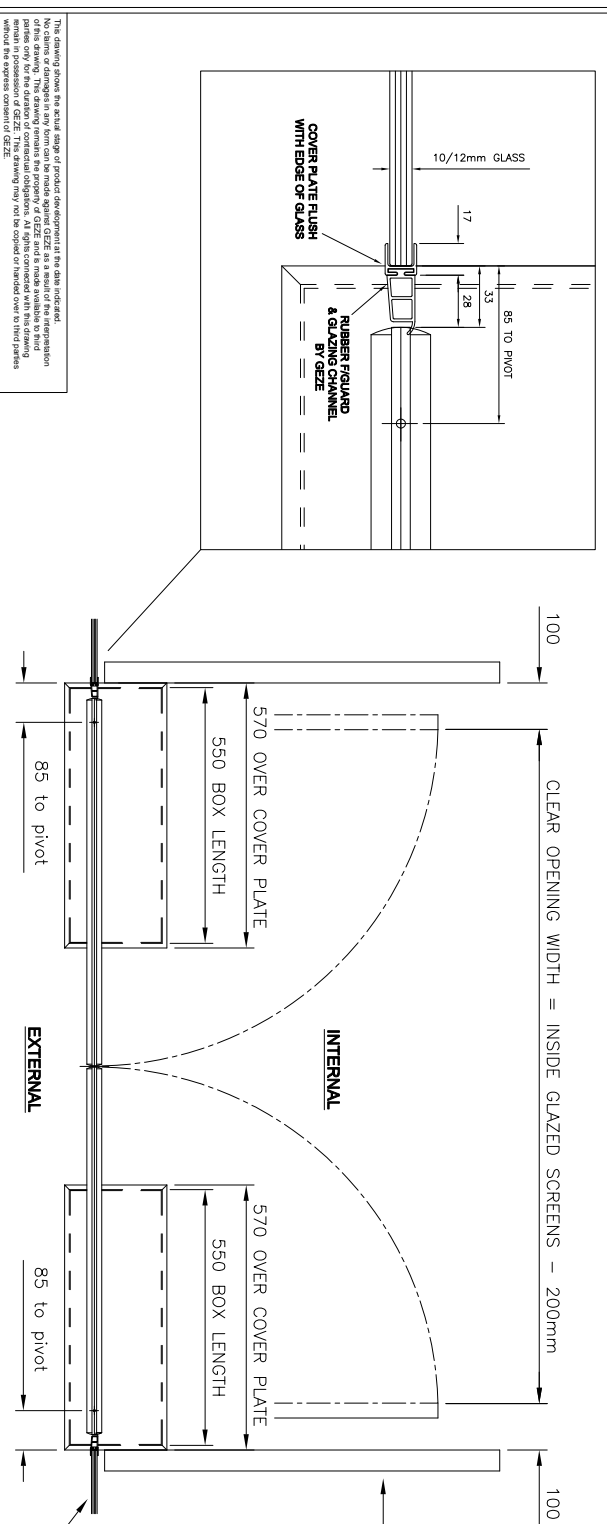

This drawing shows the actual stage of product development the data indicated. It is not intended to be used for the construction of the door. The drawing remains the property of GEZE and is made available to third parties only for the purpose of technical information. An agreement with GEZE is required for any other use. The drawing is subject to change without the express consent of GEZE.

Revision	Drawn	Date	Reason for Change
A	GH	11/5/10	UFO BOX FLOOR FIXING ANGLES REVISED
Drawing No.		UFO-02	
The UFO OPERATOR - Pair			
Inward Opening with All Glass 'Ap' doors into 10/12mm glass fascade by others			
Drawn	Appd	Scale	Date
GH		NTS	AUG 08
www.geze.com		Lichtfield	
www.geze.com		Staffordshire, TEL 01543 443000	
www.geze.com		WS13 8SY, FAX 01543 443001	

