
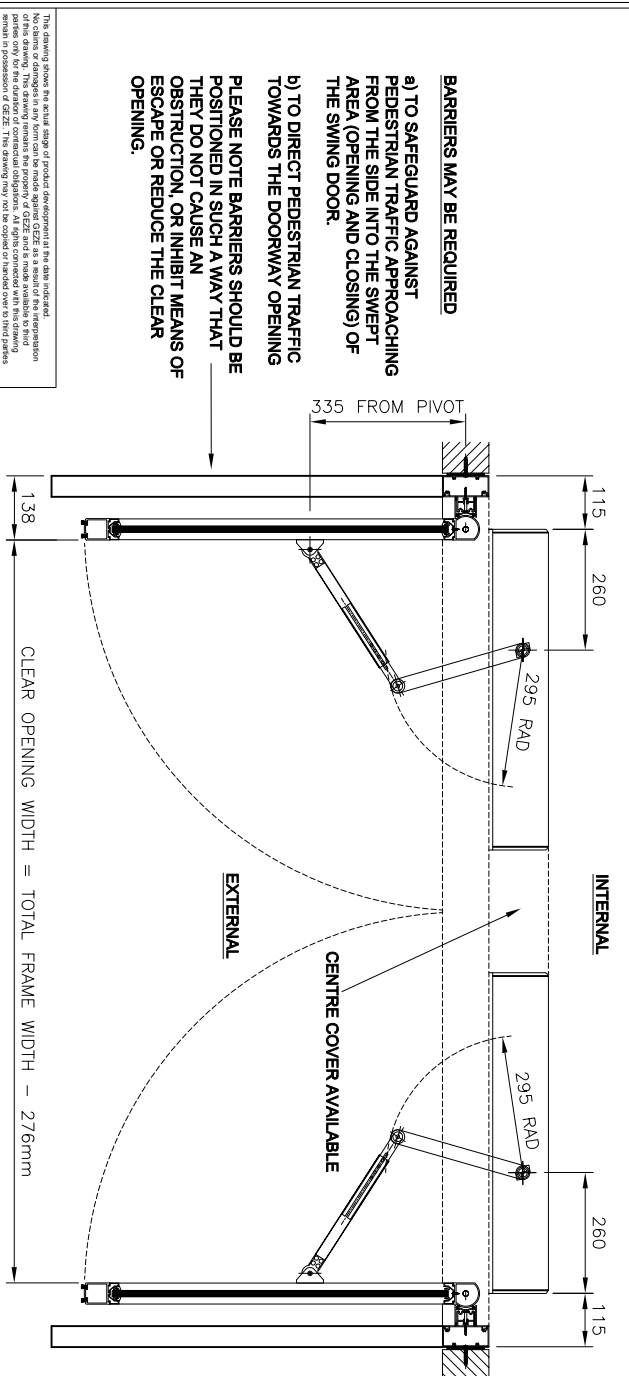



INTERNAL AND EXTERNAL ACTIVATION IS SUBJECT TO PROJECT SPECIFICATION. CABLE ROUTES IF REQUIRED ARE TO BE BY OTHERS

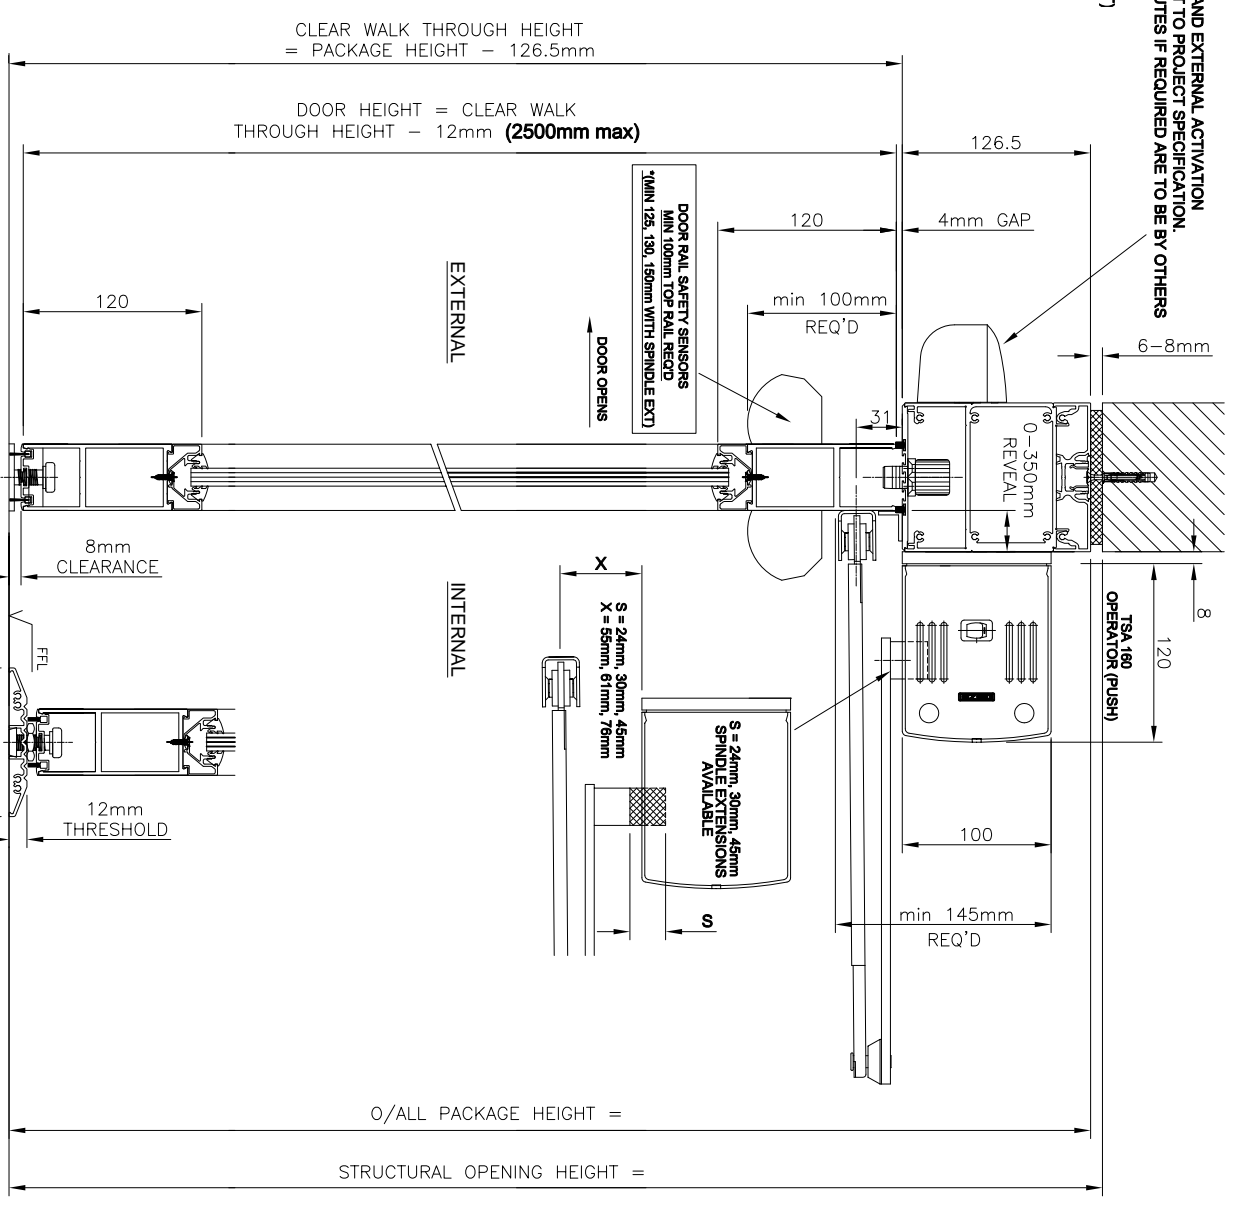

PROJECT SPECIFIC DETAILS

PROJECT :	
FINISH :	
GLASS :	
LOCKING :	
CONTROLS :	
ACTIVATION :	
SAFETY :	

Revision	Drawn	Date	Reason for Change
C	GH	28/4/09	TRANSOM DOOR STOP CORRECTED
B	GH	20/1/09	DOOR WIDTHS CHANGED
A	GH	24/9/08	160 moved down on elev

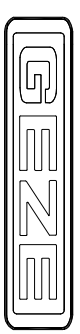

Drawing No. TSA160 - 02

Title TSA 160 TRANSOM MOUNT PUSH (V ARM) - Pair with doors & frame in Alum profiles (single glazed)

Drawn GH Appd NTS Scale NTS Date JUL 08

www.geze.com

GEZE UK Ltd
Blenheim Way
Fradley Park
Litchfield
Staffordshire, TEL 01543 443000
WS13 8SY FAX 01543 443001

This drawing shows the actual stage of product development at the time indicated. It is not intended to be used for the construction of a physical product. An option controlled version of this drawing is available on the Geze website. The drawing remains the property of GEZE and is not to be reproduced without the express consent of GEZE.