

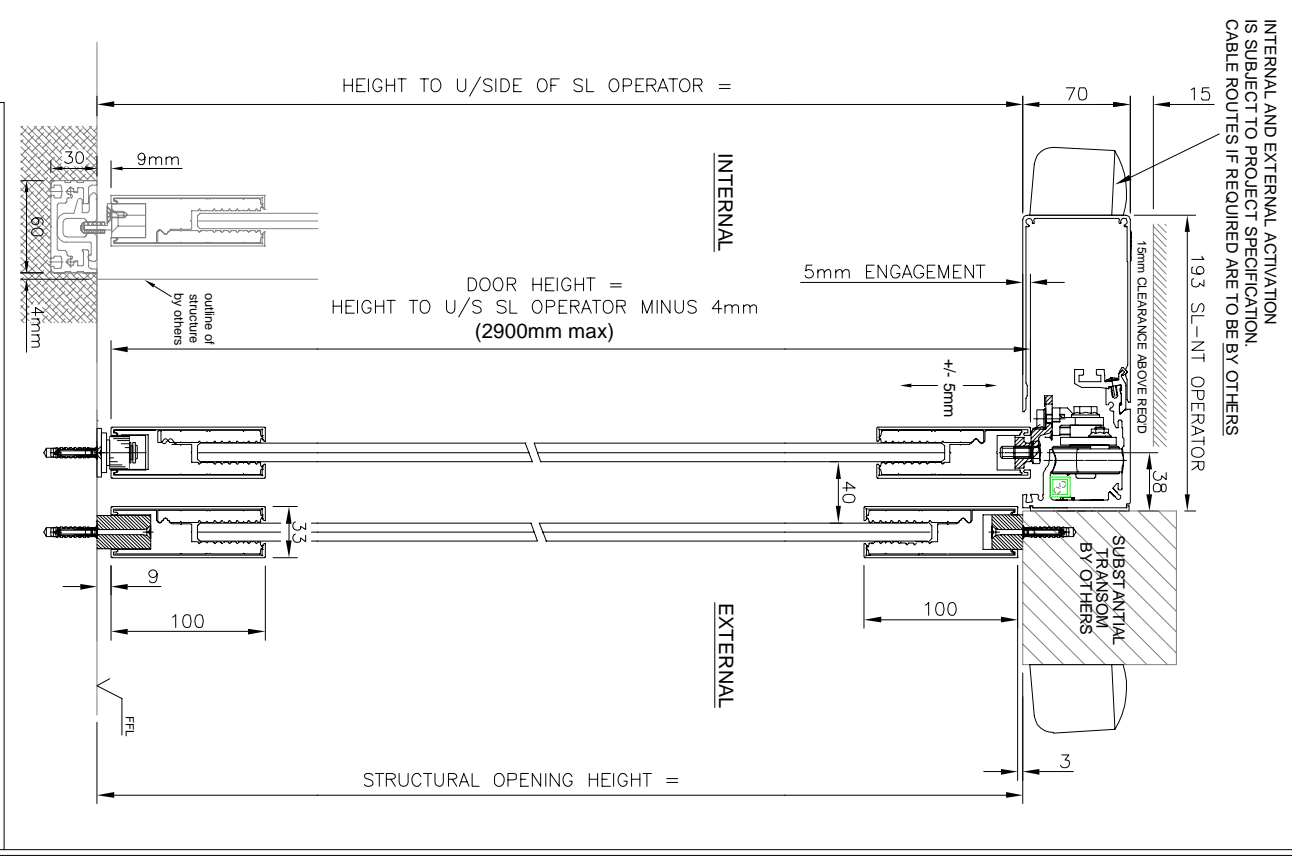


NOTE
 ALL MAXIMUM SIZES AND WEIGHTS NOTED HERE ARE TO BE USED AS A GUIDELINE ONLY
 AND WILL BE SUBJECT TO THE SPECIFIC REQUIREMENTS OF EACH INDIVIDUAL PROJECT
 ACTUAL DIMENSIONS WILL NEED TO BE AGREED BY GEZE UK

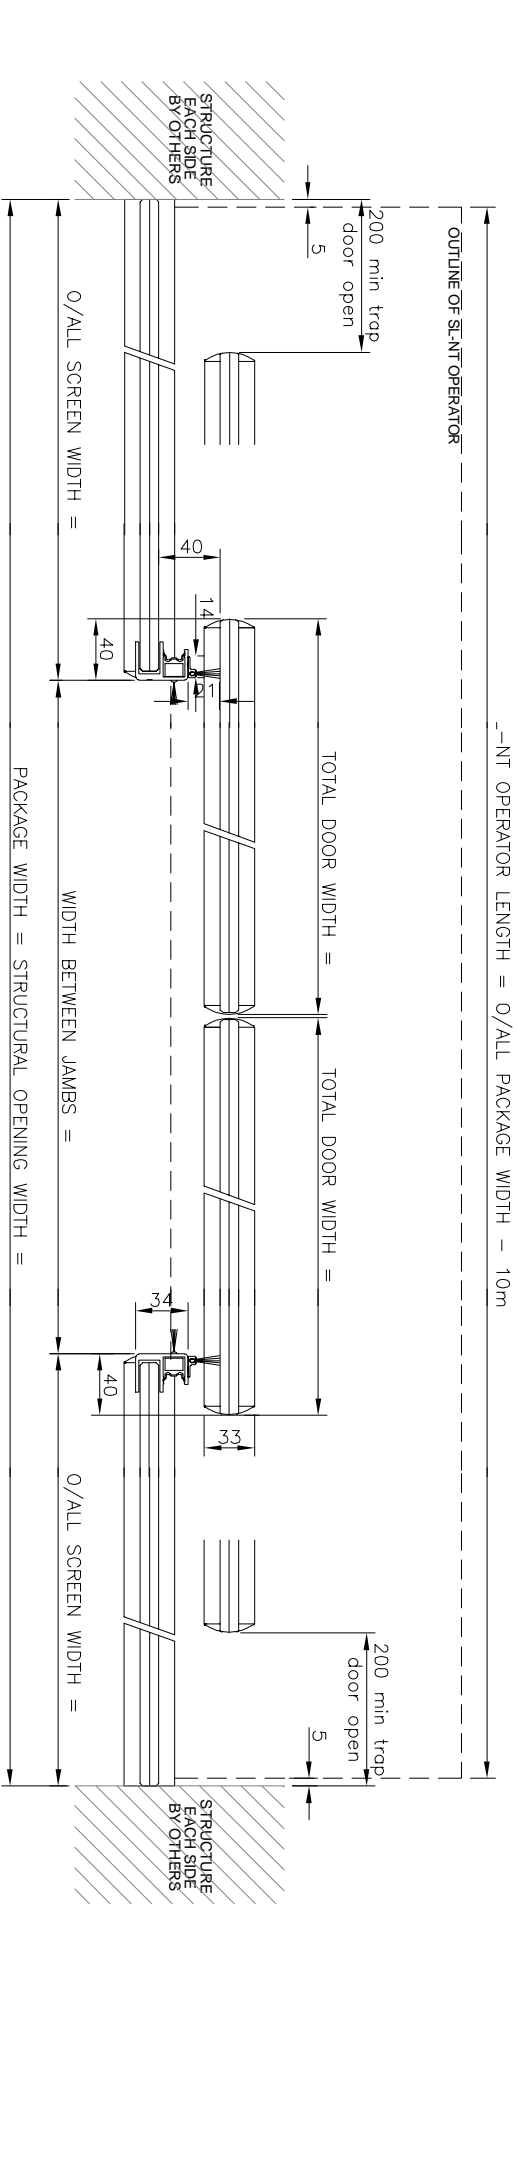

PROJECT SPECIFIC DETAILS

PROJECT :			
FINISH :			
GLASS :			
LOCKING :			
CONTROLS :			
ACTIVATION :			
SAFETY :			
Revision	Drawn	Date	Reason for Change
D	MB	29.04.15	CORRECT FLOOR TRACK DETAIL ADDED
C	RC	11-04-13	Dimension line on door in section view corrected
B	RC	12-09-12	Clear Walk Through c/w Locks dimension added
A	RC	27-03-12	Dimension amended on Section view for SL-NT

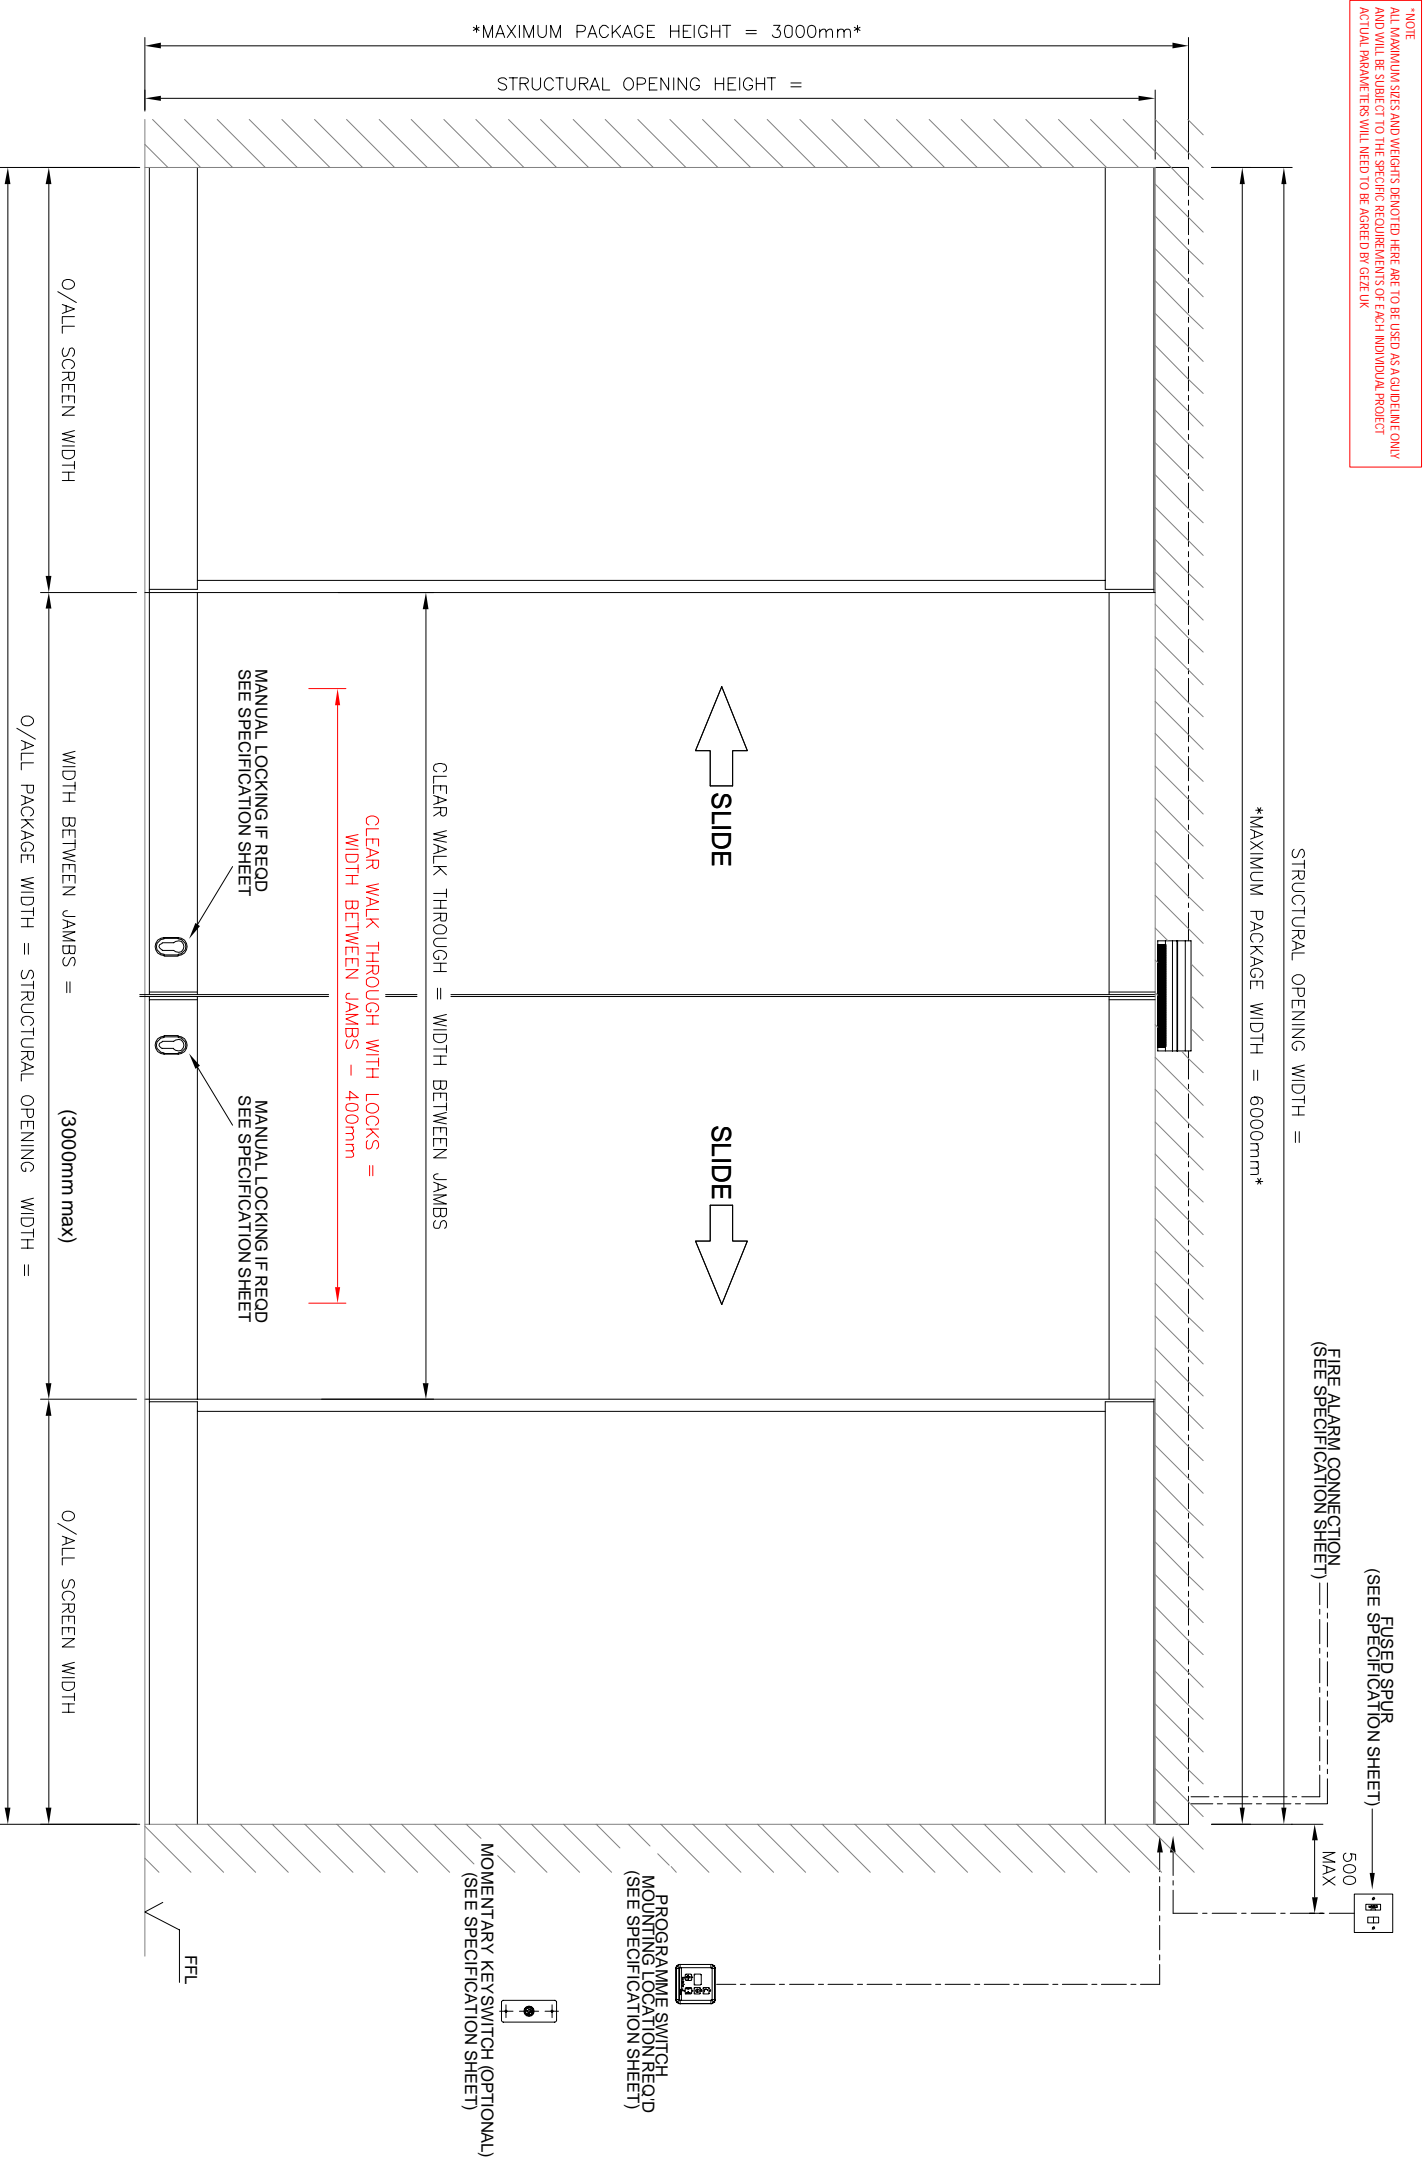

PROJECT : SL-NT Bi-Part Operator
 with doors and screens
 in All Glass AP sections with Rails

Drawn Appd **Scale** **Date**

GH NTS DEC 2011

GEZE UK Ltd
 Blenheim Way
 Fradley Park
 Lichfield
 Staffordshire. TEL 01543 443000
 WS13 8SY FAX 01543 443001

www.geze.com

This drawing shows the actual design of product developed by the manufacturer.
 No claims or design rights in any form can be made against GEZE in regard of the invention
 parts or components of the door system. All rights reserved with the drawing
 remains in possession of GEZE. This drawing may not be copied or reproduced
 without the written consent of GEZE.