
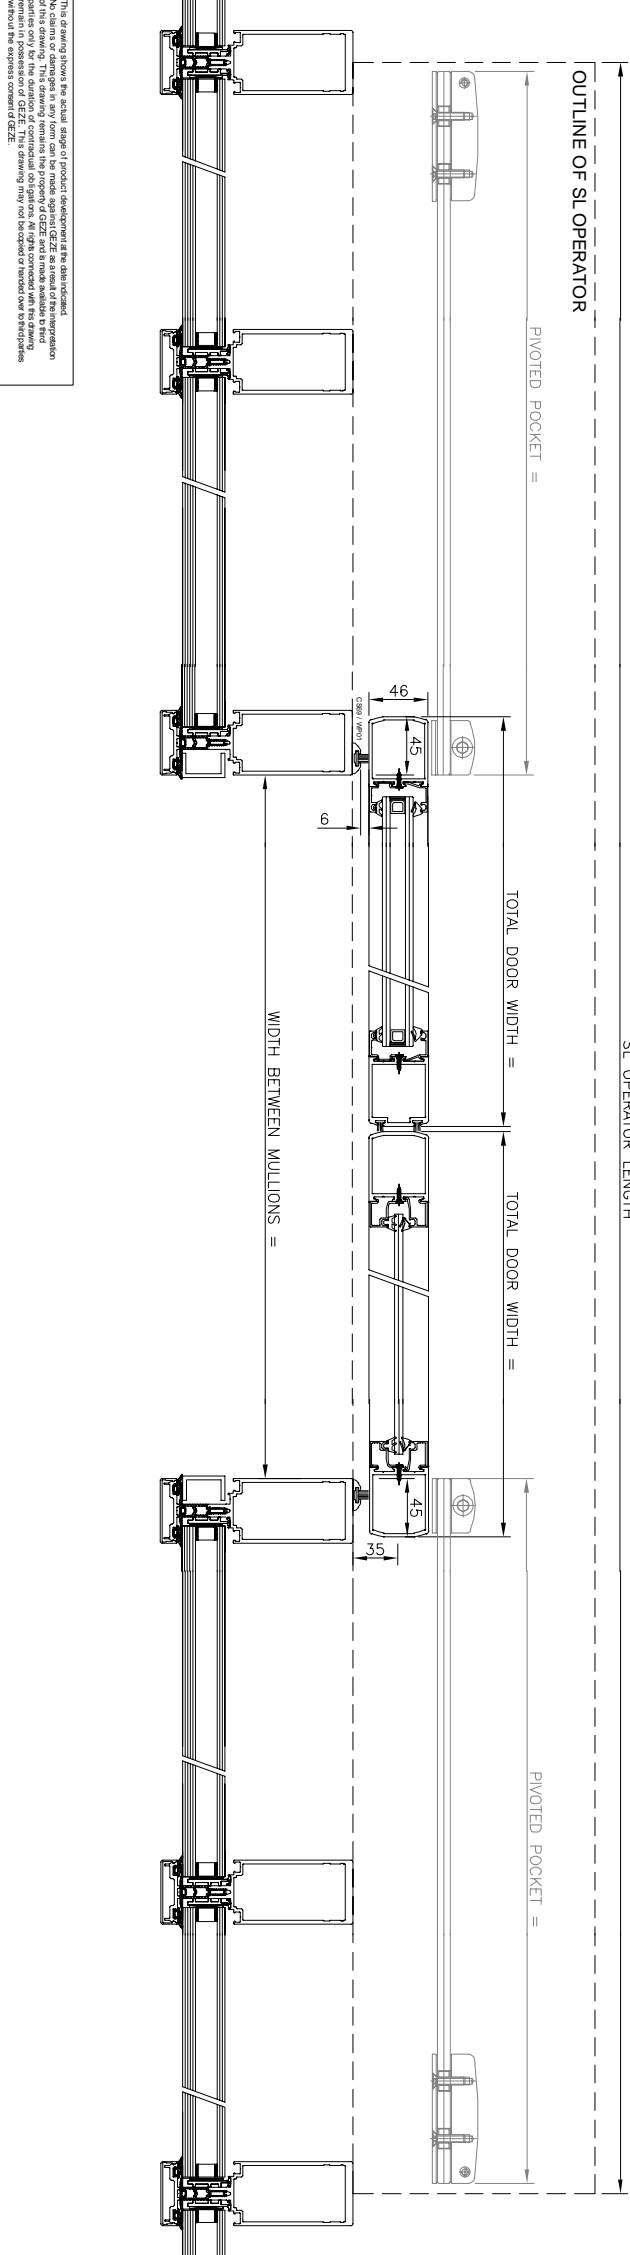
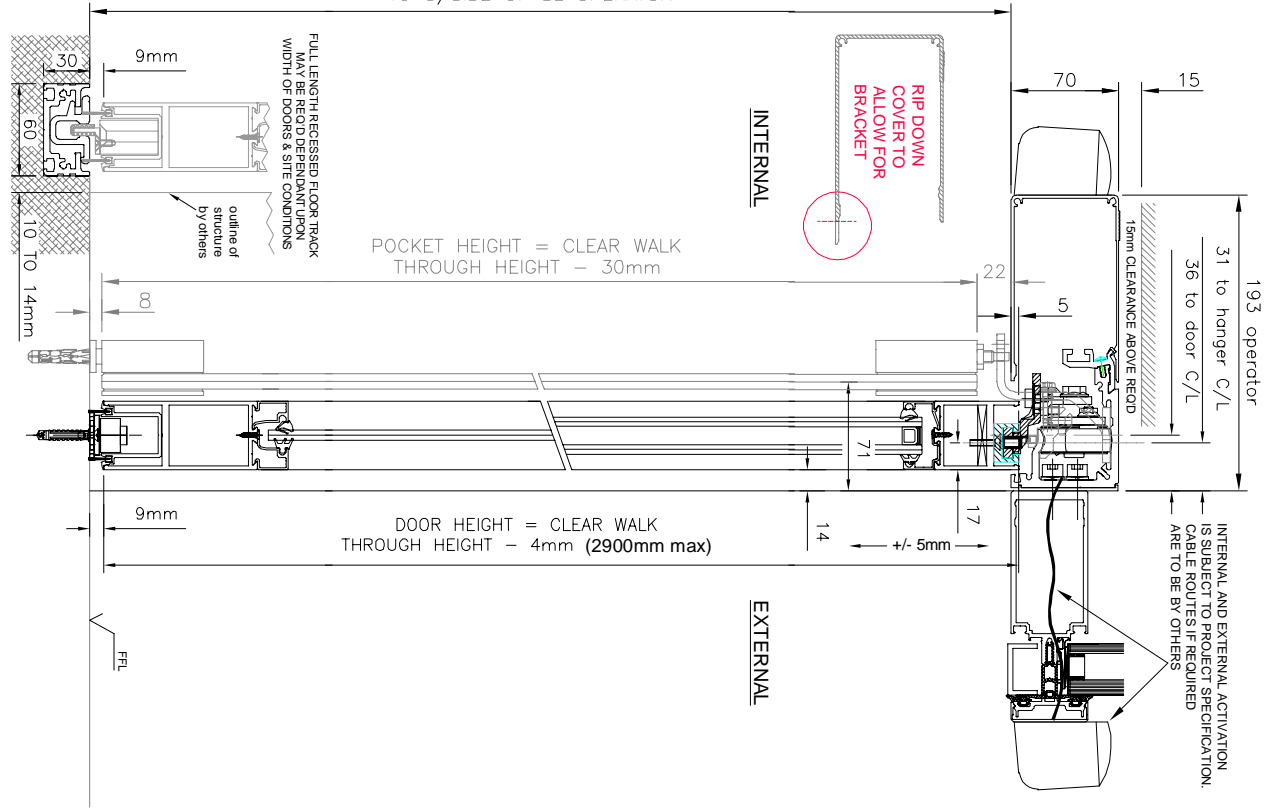


**\*NOTE\***  
 ALL MAXIMUM SIZES AND WEIGHTS GOTOED HERE ARE TO BE USED AS A GUIDELINE ONLY  
 AND WILL BE SUBJECT TO THE SPECIFIC REQUIREMENTS OF EACH INDIVIDUAL PROJECT  
 ACTUAL DIMENSIONS WILL NEED TO BE AGREED BY GEZE UK

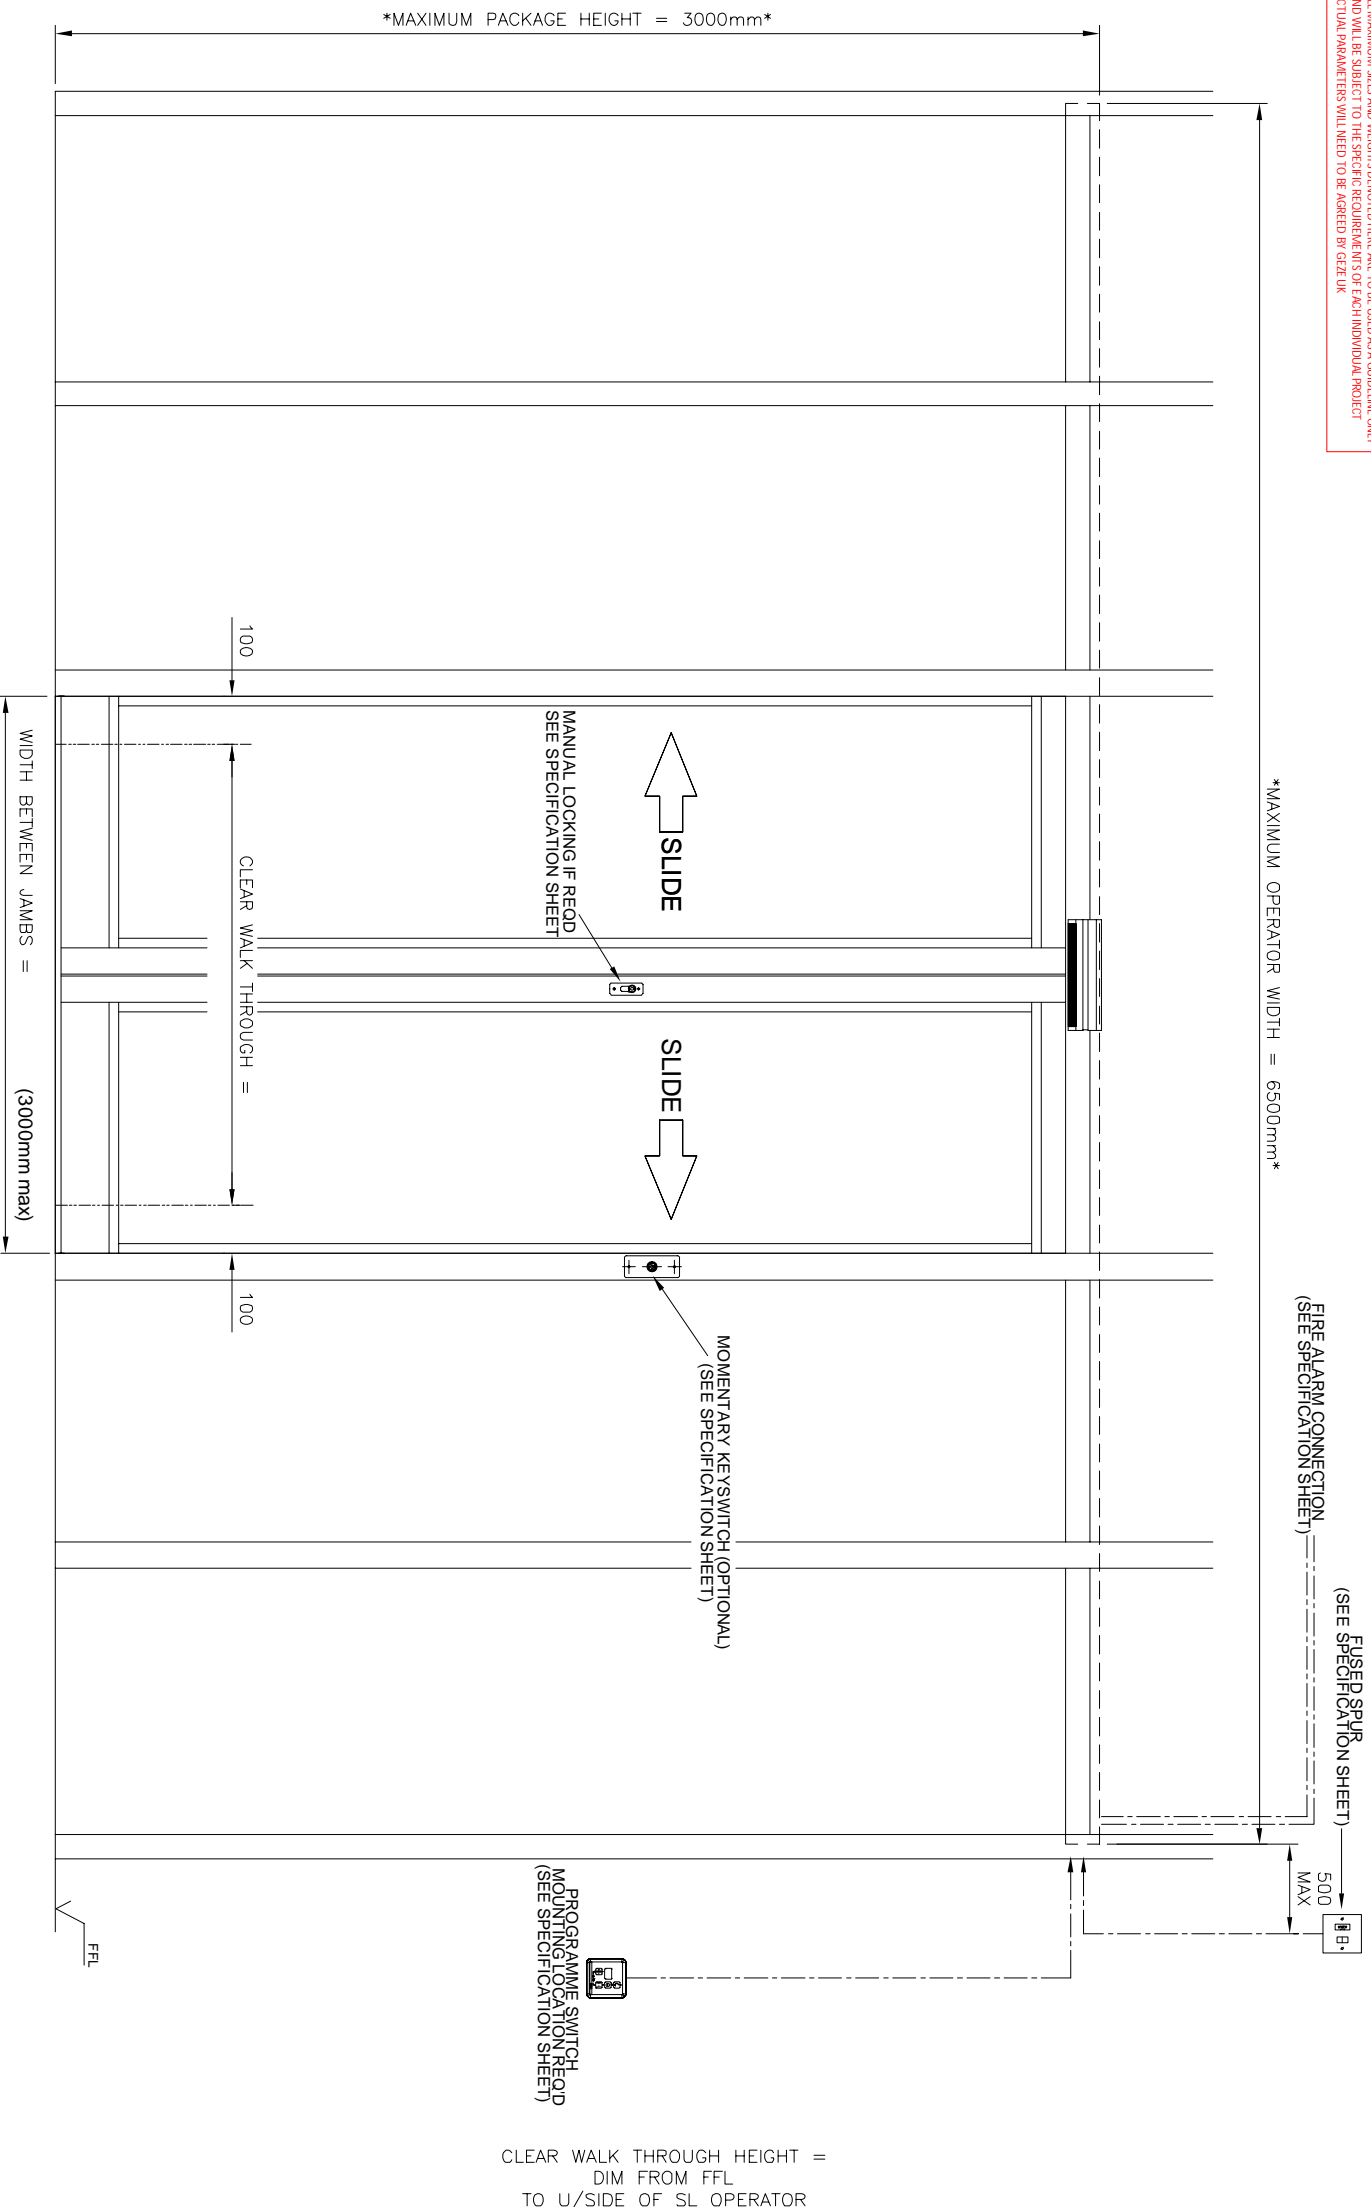

**PROJECT SPECIFIC DETAILS**

<b>PROJECT :</b>	
<b>FINISH :</b>	
<b>GLASS :</b>	
<b>LOCKING :</b>	
<b>CONTROLS :</b>	
<b>ACTIVATION :</b>	
<b>SAFETY :</b>	

Revision	Drawn	Date	Reason for Change
A	MB	05.04.19	CORRECT HANGING PROFILE ADDED



**Drawn** Appd **Scale** **Date**  
 RC RC NTS 10-07-13

**Title**  
 SL-NT Bi-Part Operator with doors only in Aluminium profiles fitted to Curtainwalling BY OTHERS & inc Patch Pocket Screens

**GEZE UK Ltd**  
 Blenheim Way  
 Fradley Park  
 Lichfield  
 Staffordshire. TEL 01543 443000  
 www.geze.com  
 WS13 8SY FAX 01543 443001

This drawing shows the actual stage of product development and the disclaimer. No claims or drawings in any form can be made against GEZE in regard of the invention. The drawing is for information only and does not constitute an offer. All rights reserved with the drawing. GEZE UK Ltd is not responsible for the drawing. GEZE UK Ltd is not responsible for the drawing. GEZE UK Ltd is not responsible for the drawing.