
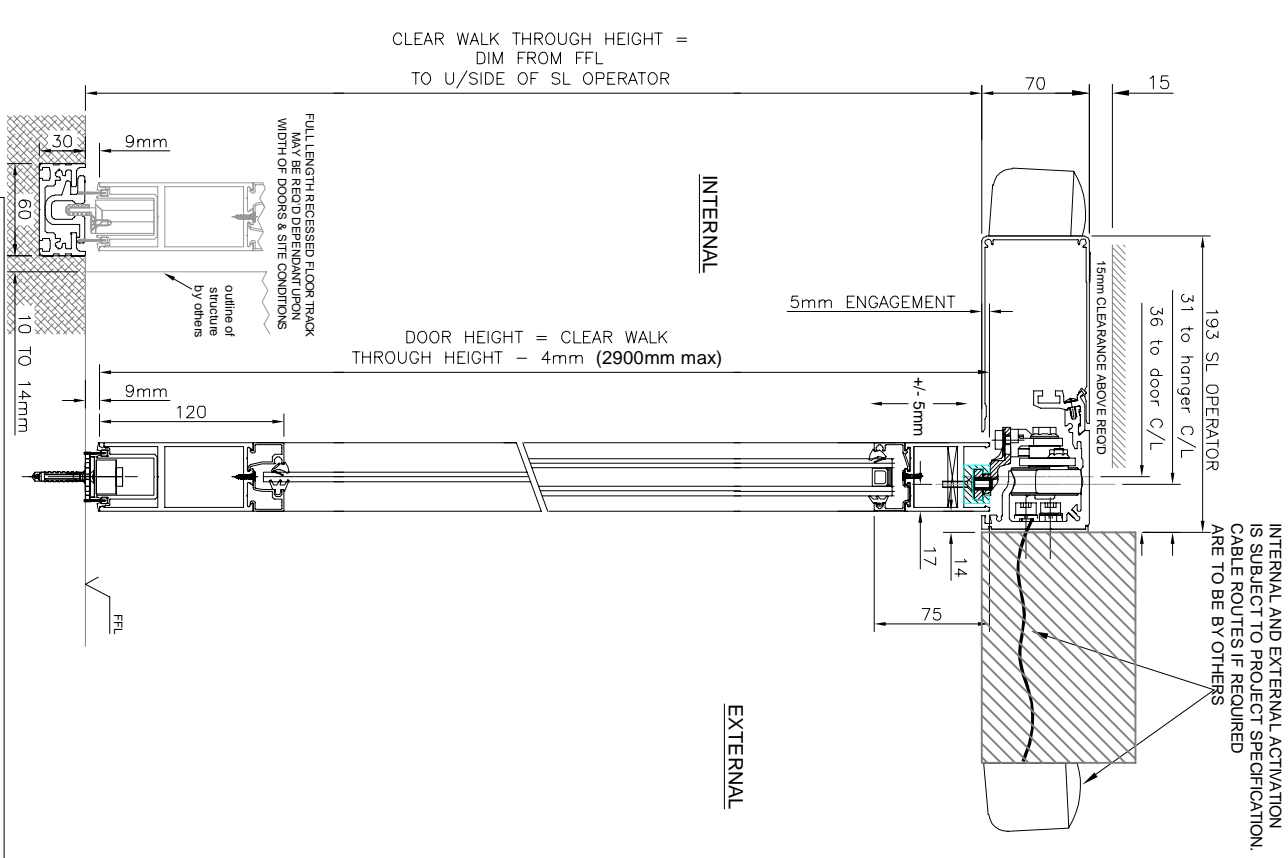
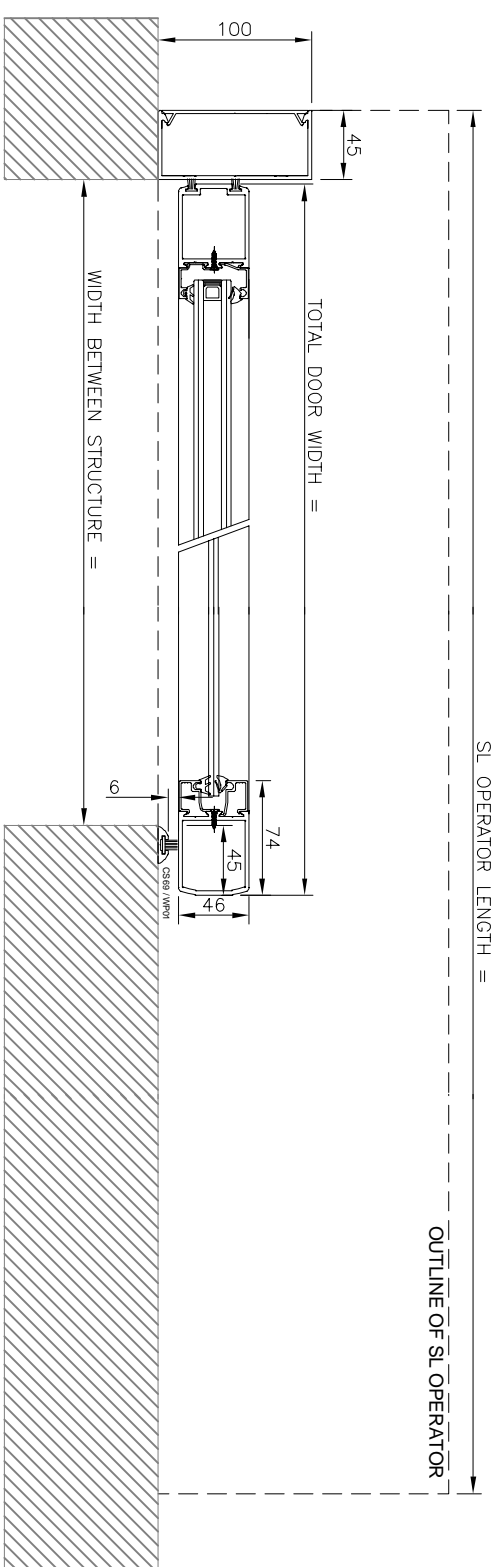


NOTE
 ALL MAXIMUM SIZES AND WEIGHTS DENOTED HERE ARE TO BE USED AS A GUIDELINE ONLY
 AND WILL BE SUBJECT TO THE SPECIFIC REQUIREMENTS OF EACH INDIVIDUAL PROJECT
 ACTUAL PARAMETERS WILL NEED TO BE AGREED BY GEZE UK

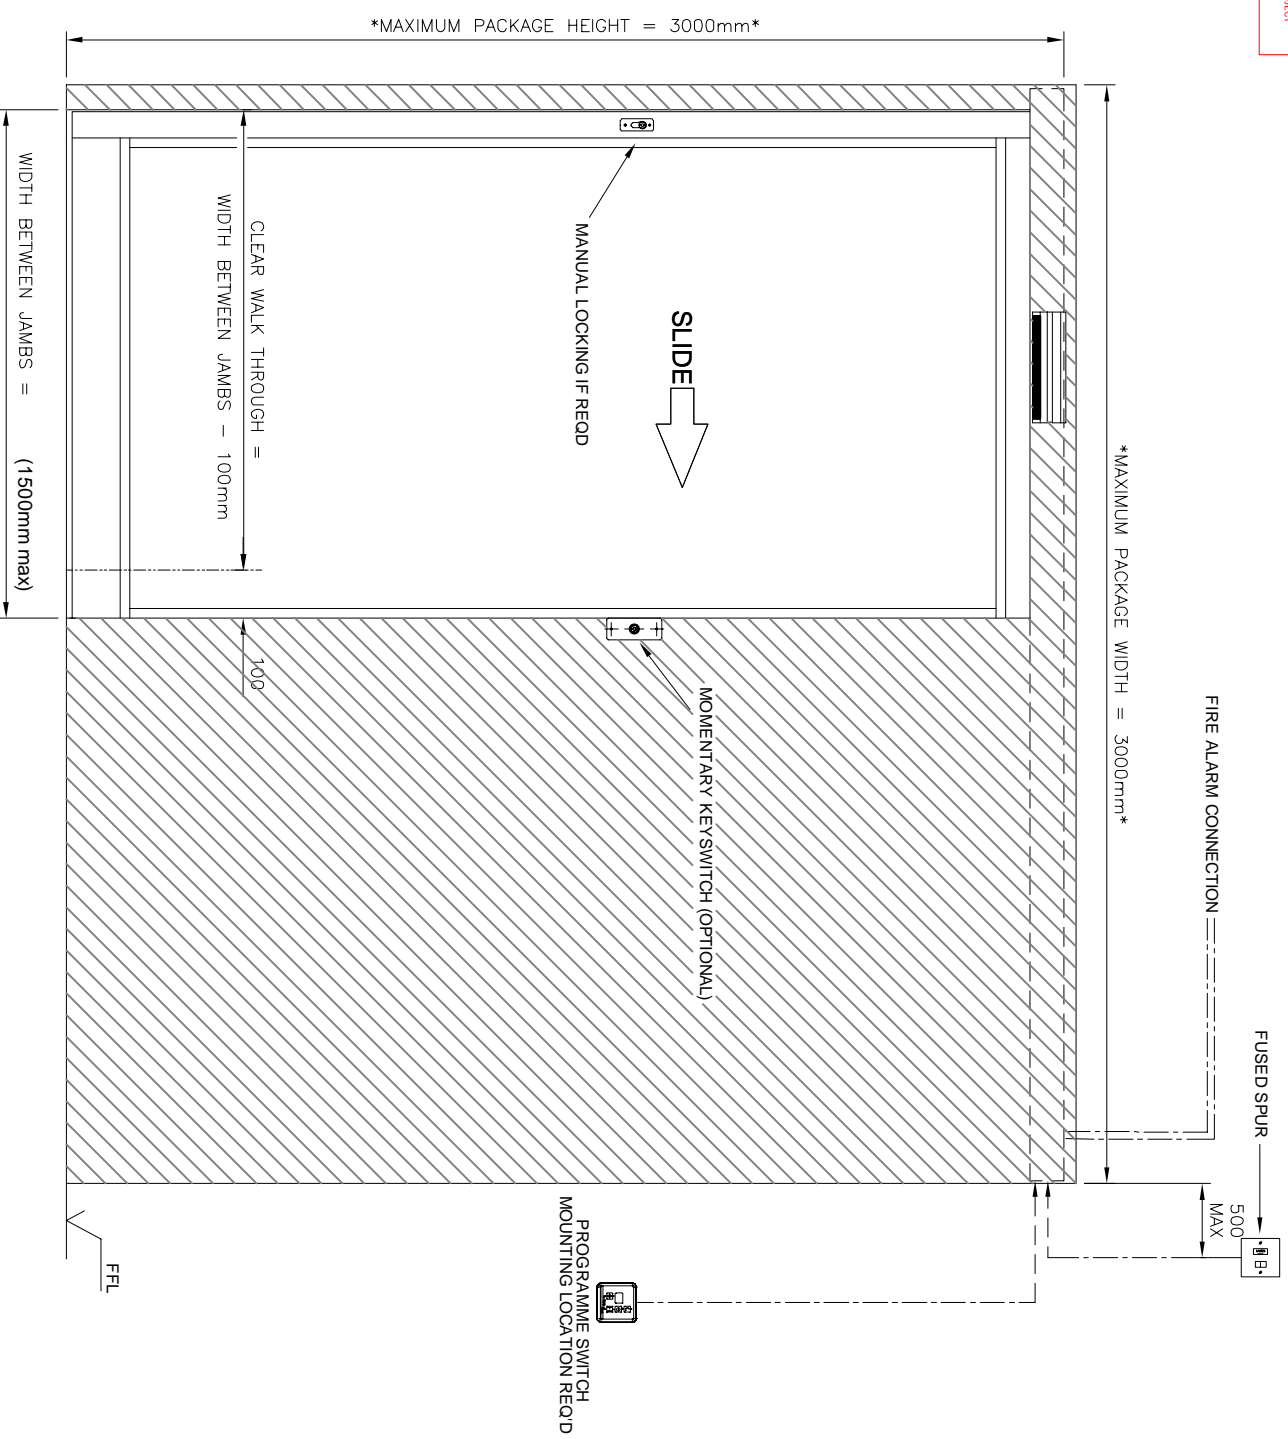

PROJECT SPECIFIC DETAILS

| | | |
|---------------------|------|-------------------|
| PROJECT : | | |
| FINISH : | | |
| GLASS : | | |
| LOCKING : | | |
| CONTROLS : | | |
| ACTIVATION : | | |
| SAFETY : | | |
| Revision | Date | Reason for Change |
| Drawn | | |

Drawing No.
 SL-NT-49
 Title

SL-NT Single LH Operator
 with door in 100 x 45
 Aluminium shopfront sections
 fitted to Structure BY OTHERS

Drawn Appd Scale Date
 GH NTS FEB 2024



GEZE UK Ltd
 Blenheim Way
 Fradley Park
 Lichfield
 Staffordshire. TEL 01543 443000
 WS13 8SY FAX 01543 443001
 www.geze.com

This drawing shows the actual stage of product development and is for information only. No claims or drawings in any form can be made against GEZE in regard of the information provided. The information is provided for the design of the door and is not intended to be used for the design of the door. GEZE is not responsible for the design of the door.