
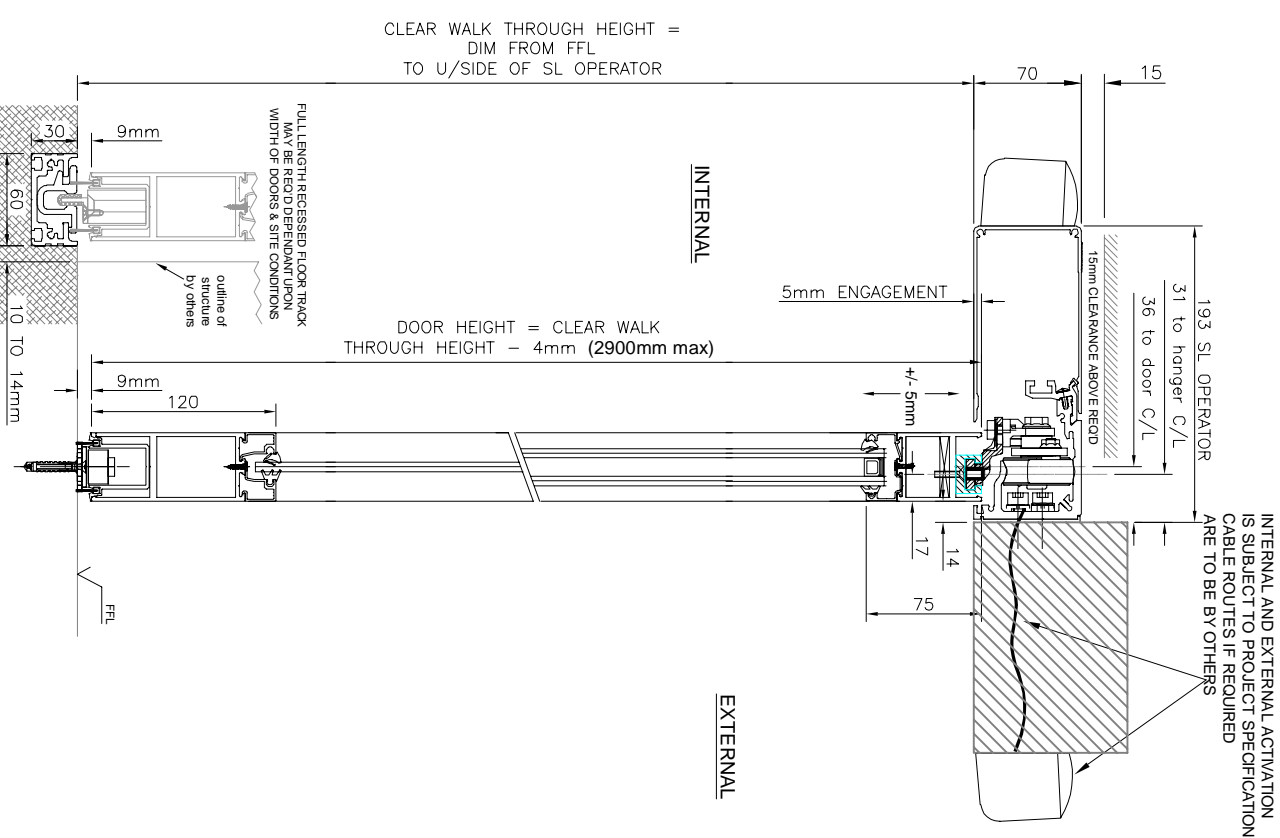
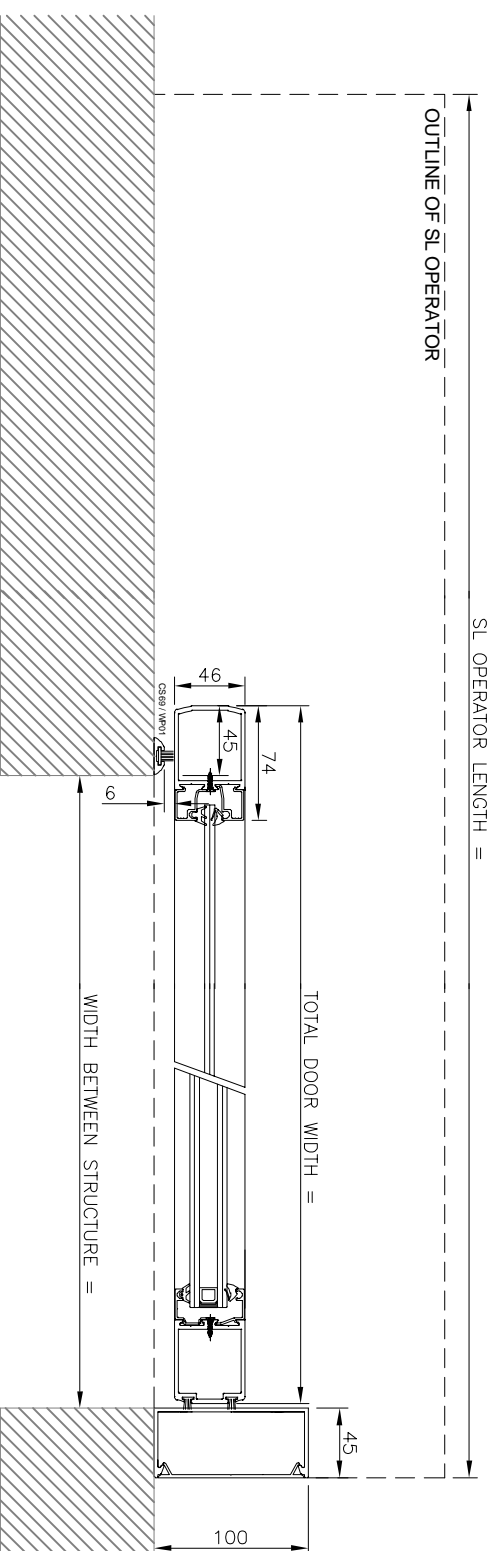


**\*NOTE\***  
 ALL MAXIMUM SIZES AND WEIGHTS DENOTED HERE ARE TO BE USED AS A GUIDELINE ONLY  
 AND WILL BE SUBJECT TO THE SPECIFIC REQUIREMENTS OF EACH INDIVIDUAL PROJECT  
 ACTUAL PARAMETERS WILL NEED TO BE AGREED BY GEZE UK

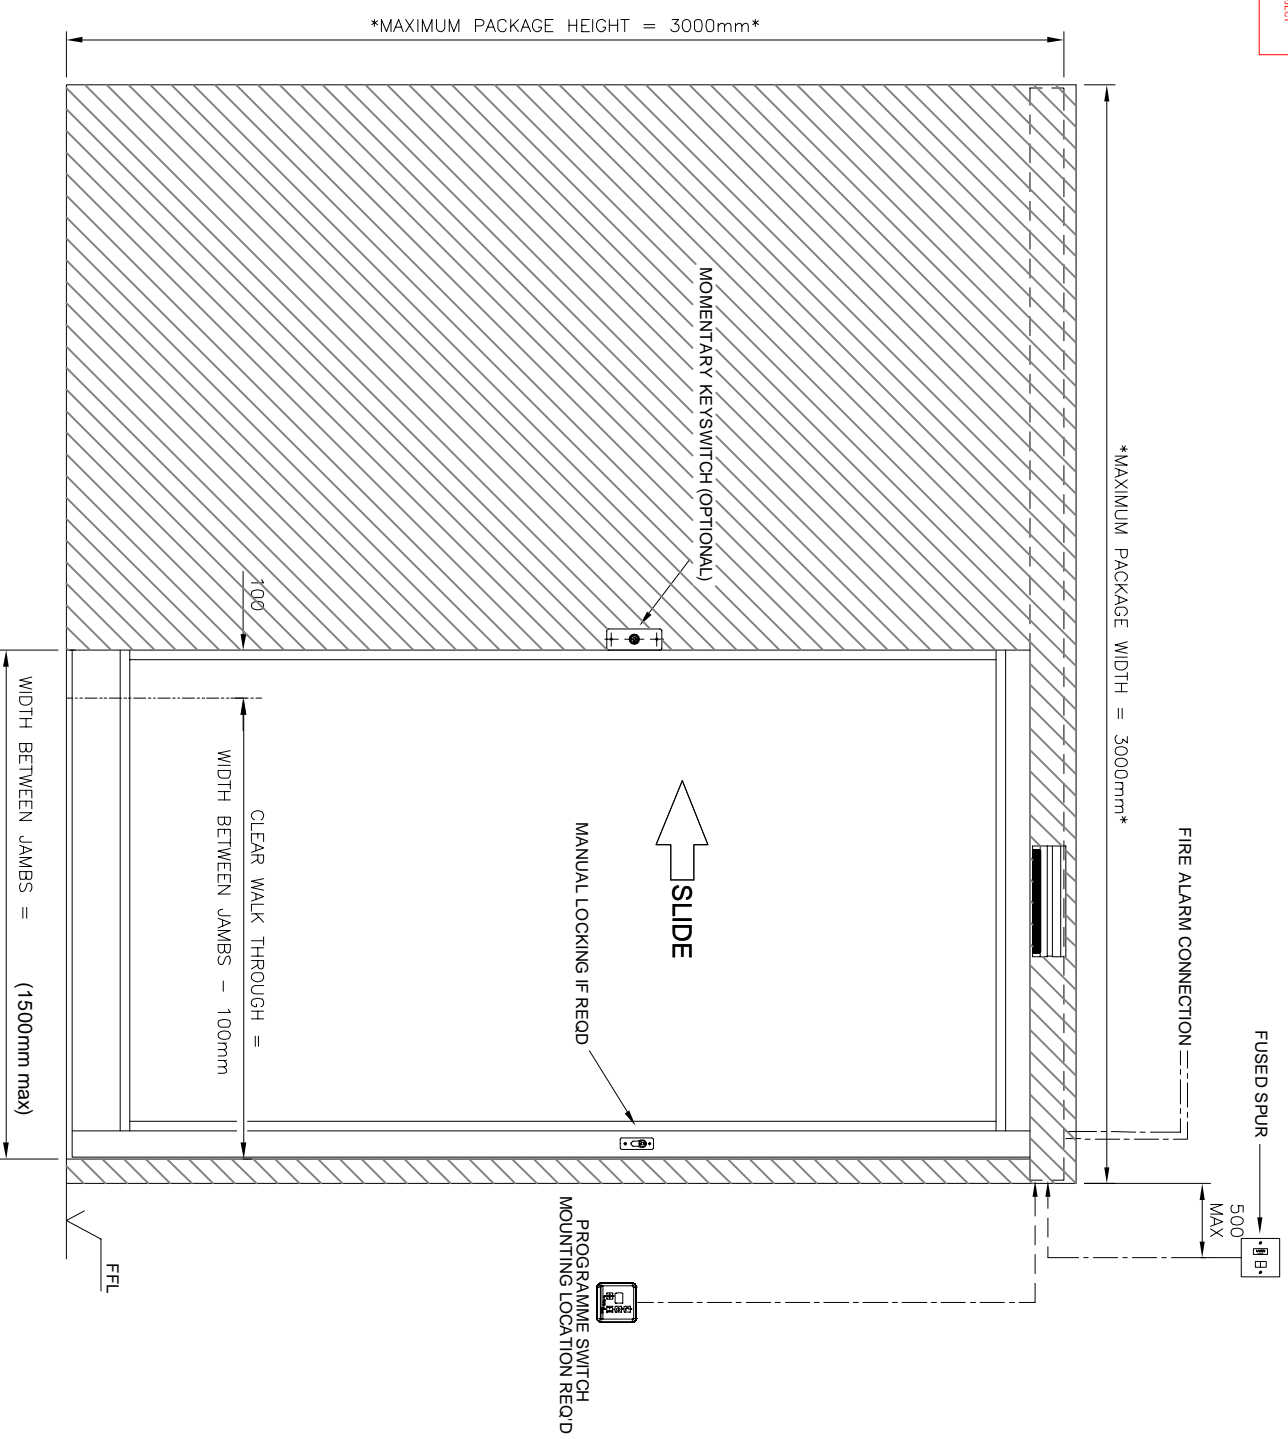

**PROJECT SPECIFIC DETAILS**

<b>PROJECT :</b>			
<b>FINISH :</b>			
<b>GLASS :</b>			
<b>LOCKING :</b>			
<b>CONTROLS :</b>			
<b>ACTIVATION :</b>			
<b>SAFETY :</b>			
Revision	Drawn	Date	Reason for Change

Drawing No. SL-NT-50  
 Title SL-NT Single RH Operator with door in 100 x 45 Aluminium shopfront sections fitted to Structure BY OTHERS



Drawn Appd Scale Date  
 GH NTS FEB 2024  
 GEZE UK Ltd  
 Blenheim Way  
 Fradley Park  
 Lichfield  
 Staffordshire. TEL 01543 443000  
 WS13 8SY FAX 01543 443001  
 www.geze.com

This drawing shows the actual stage of product development and the dimensions. No claims or drawings in any form can be made against GEZE in regard of the information provided. The information is provided for the design of the door and is not intended for use in any other way. 