
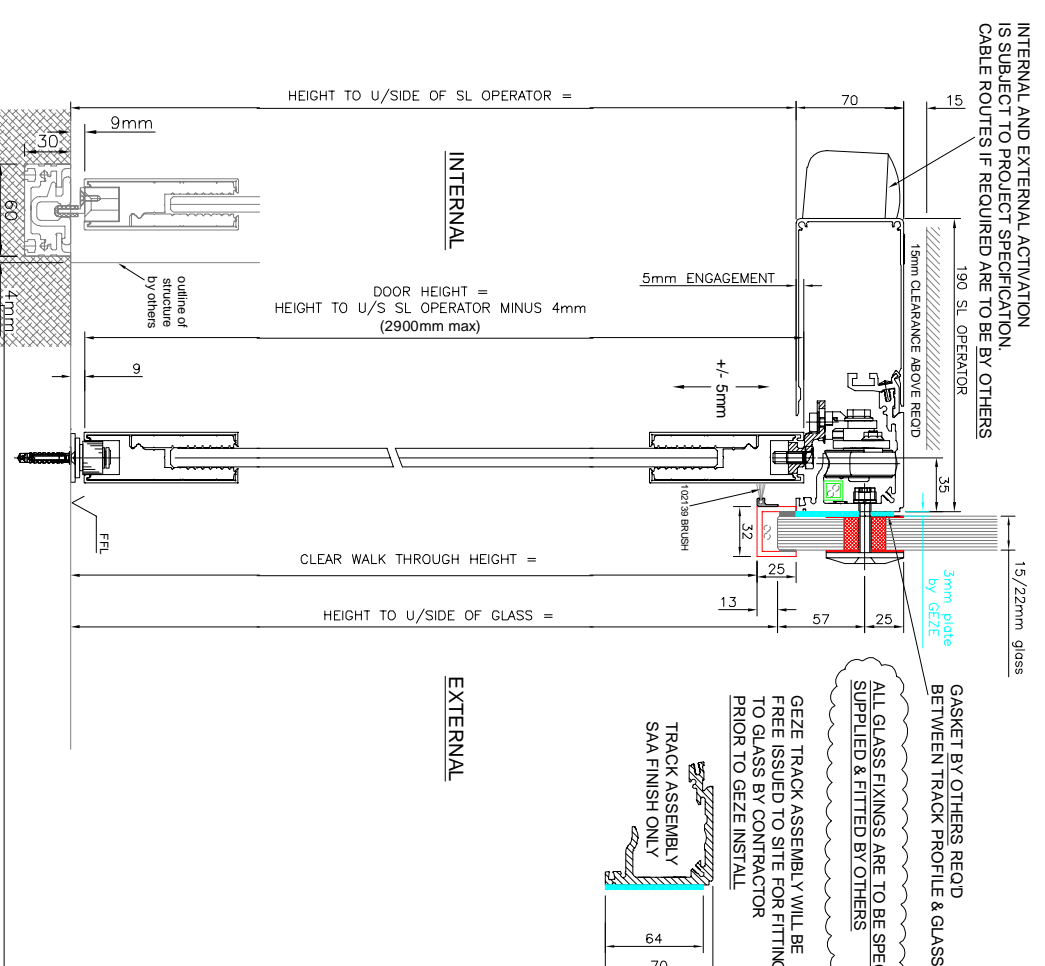
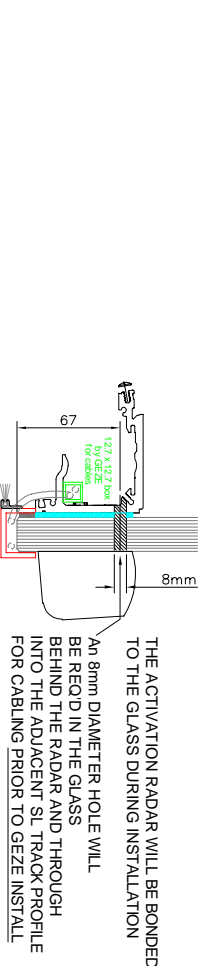


NOTE
 ALL MAXIMUM SIZES AND WEIGHTS DETECTED HERE ARE TO BE USED AS A GUIDELINE ONLY
 AND WILL BE SUBJECT TO THE SPECIFIC REQUIREMENTS OF EACH INDIVIDUAL PROJECT
 ACTUAL DIMENSIONS WILL NEED TO BE AGREED BY GEZE UK

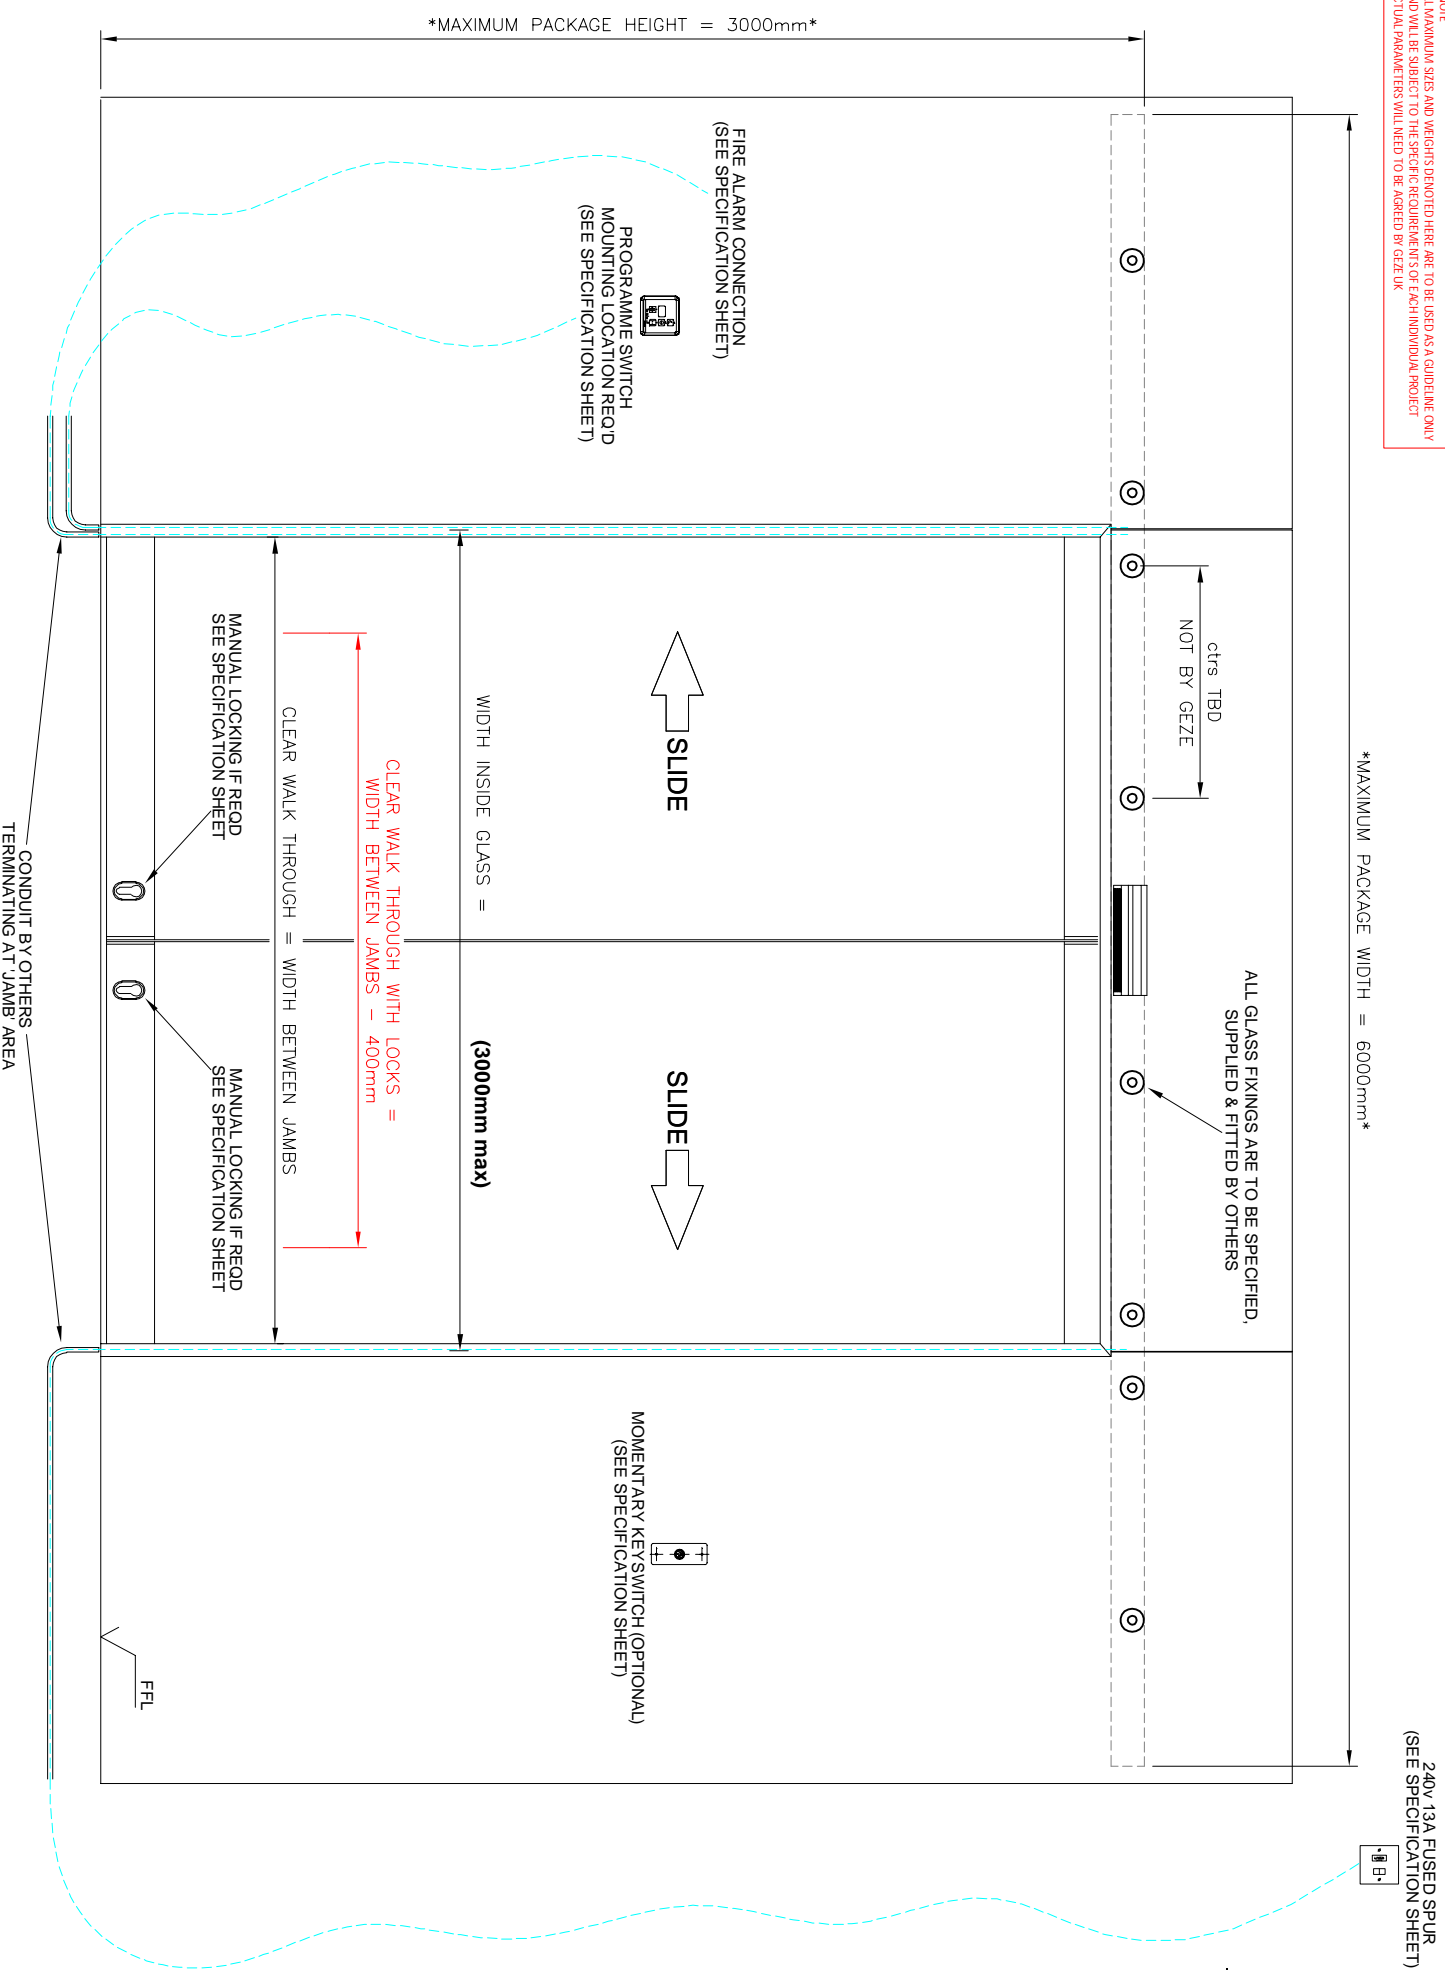

PROJECT SPECIFIC DETAILS

PROJECT :

FINISH :

GLASS :

LOCKING :

CONTROLS :

ACTIVATION :

SAFETY :

| Revision | Drawn | Date | Reason for Change |
|----------|-------|----------|---|
| C | MB | 29.04.15 | CORRECT FLOOR TRACK DETAIL ADDED |
| B | GH | 06-08-12 | plate added behind track profile |
| A | RC | 27-03-12 | Dimension amended on Section view for SL-NT |

Drawing No. SL-NT-21



Title
 SL NT Bi-Part Operator
 BOLTED TO GLASS (15/22mm)
 with All Glass AP doors only

Drawn Appd Scale Date
 GH NTS SEP 2011

GEZE UK Ltd
 Blenheim Way
 Fradley Park
 Lichfield
 Staffordshire. TEL 01543 443000
 www.geze.com
 WS13 8SY FAX 01543 443001

This drawing shows the actual design of product developed by the manufacturer.
 No claims or design rights in any form can be made against GEZE in relation to the invention.
 The drawing is intended for use as a guide only for the installation of the product.
 GEZE is not responsible for any damage or loss of data or information resulting from the use of this drawing.
 GEZE is not responsible for any damage or loss of data or information resulting from the use of this drawing.
 GEZE is not responsible for any damage or loss of data or information resulting from the use of this drawing.