
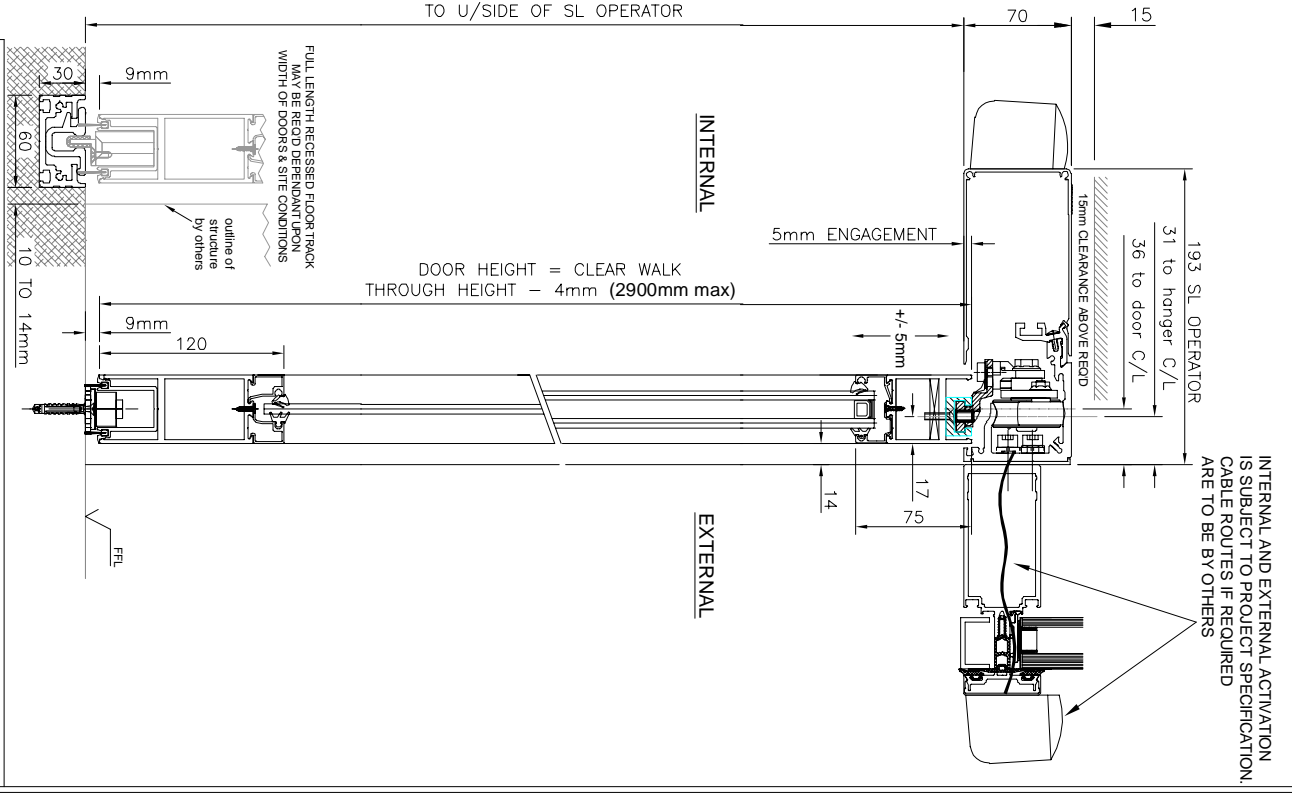
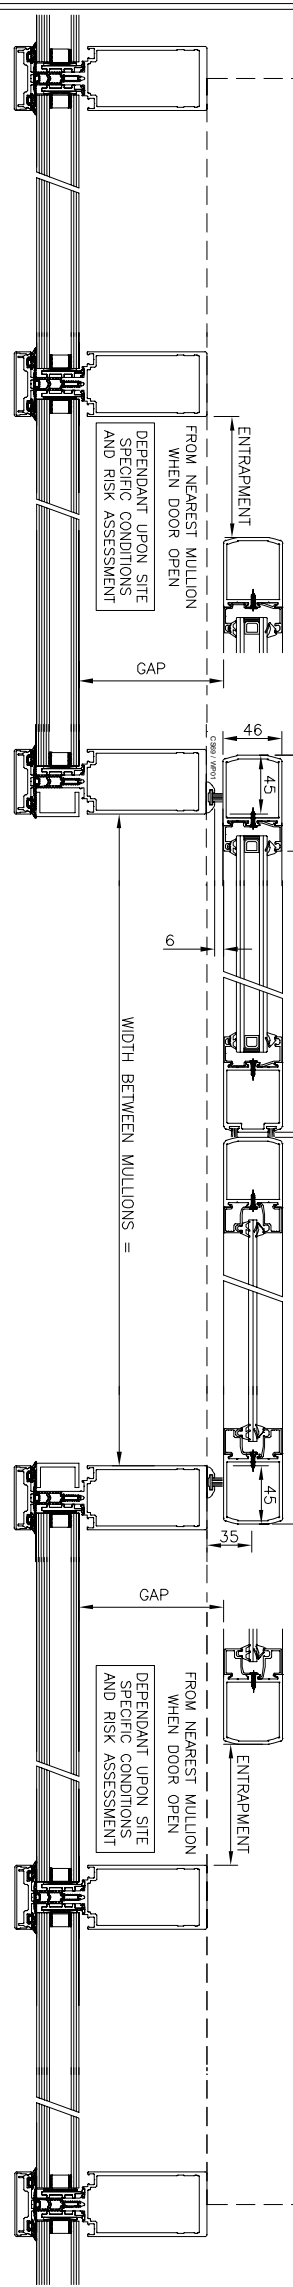
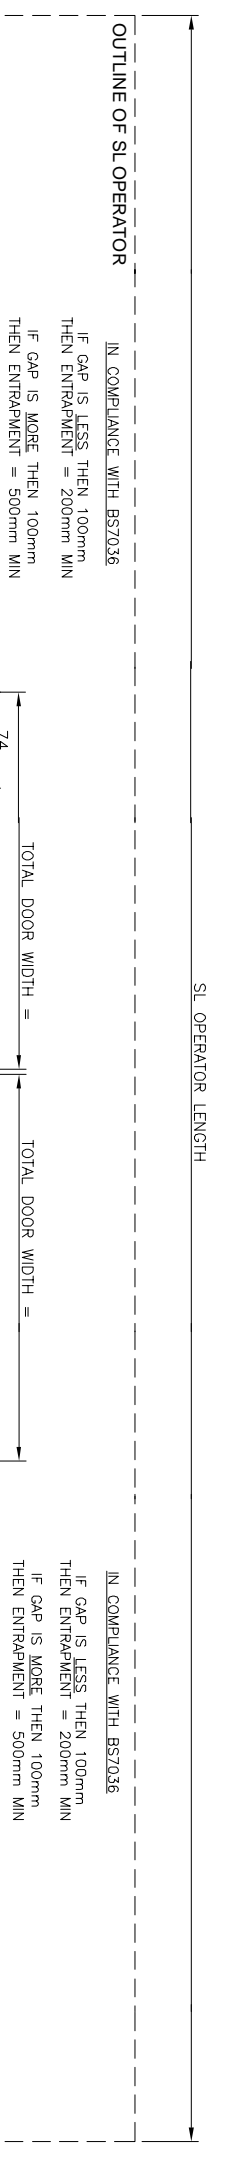


NOTE
 ALL MAXIMUM SIZES AND HEIGHTS DENOTED HERE ARE TO BE USED AS A GUIDELINE ONLY.
 ACTUAL DIMENSIONS AND WEIGHTS SHOULD BE CHECKED FOR EACH INDIVIDUAL PROJECT.
 ACTUAL DIMENSIONS WILL NEED TO BE AGREED BY GEZE UK.

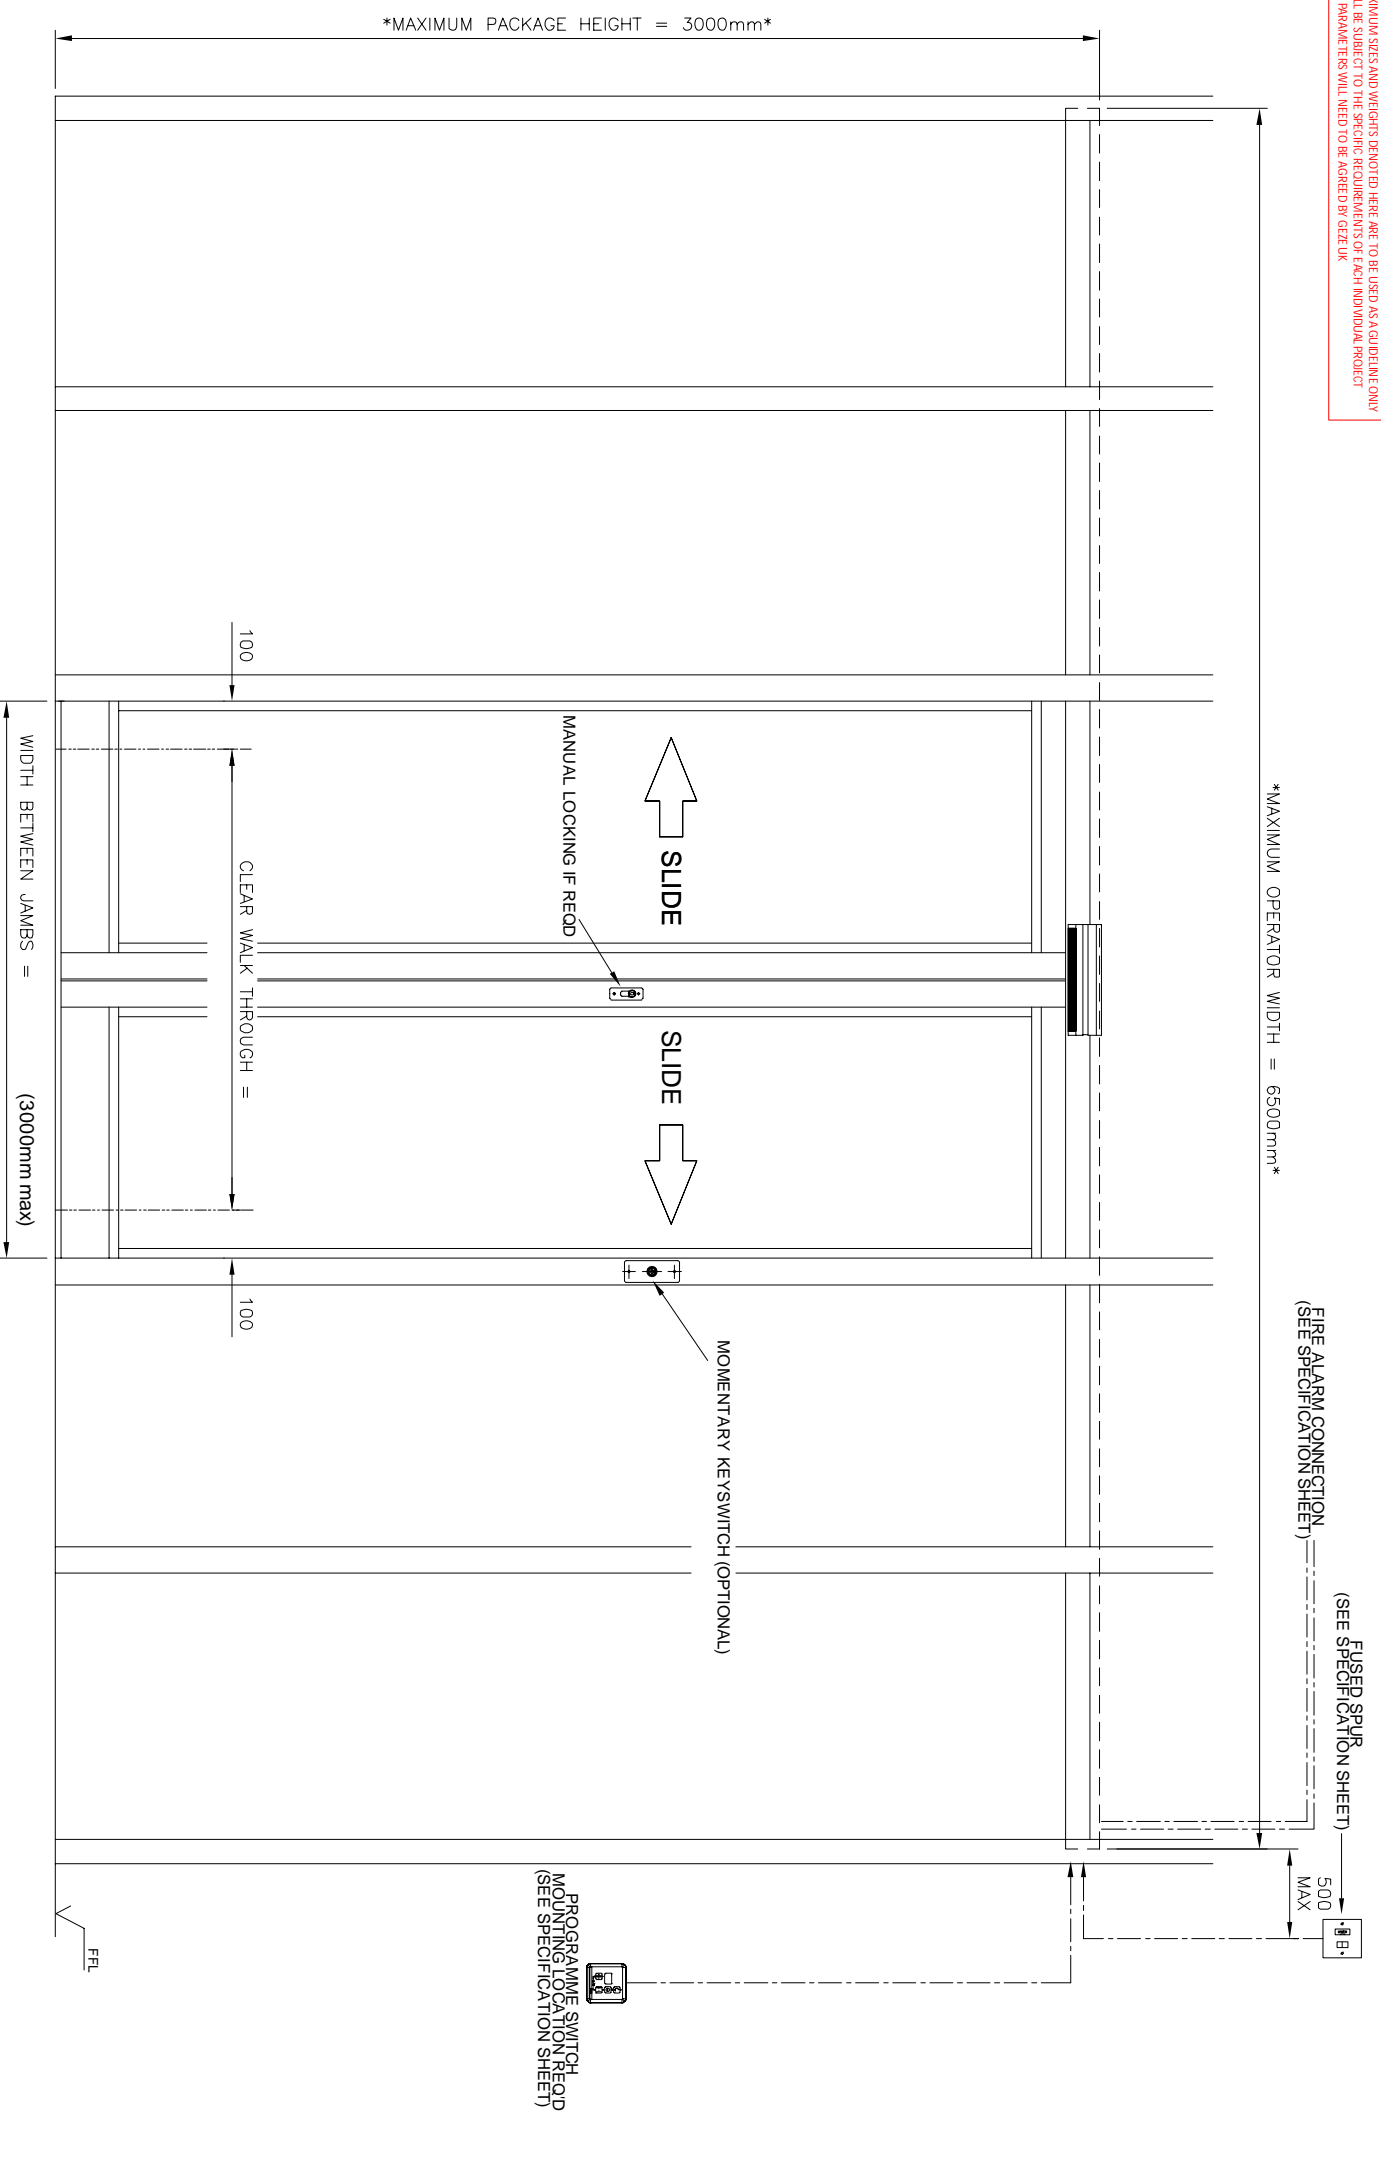

PROJECT SPECIFIC DETAILS

PROJECT :

FINISH :

GLASS :

LOCKING :

CONTROLS :

ACTIVATION :

SAFETY :

Revision	Drawn	Date	Reason for Change
D	MB	05.04.19	CORRECT HANGING PROFILE ADDED
C	RC	30-05-13	Floor track option added to drawing
B	RC	10-12-12	Double glazed option added to drawing
A	RC	27-03-12	Dimension amended on Section view for SL-NT

Drawing No. SL-NT-04

Title SL-NT Bi-Part Operator

with doors only in Aluminium profiles (single glazed) fitted to Curtainwalling BY OTHERS

Drawn Appd **Scale** **Date**

GH NTS DEC 2011

GEZE UK Ltd
 Blenheim Way
 Fradley Park
 Lichfield
 Staffordsire. TEL 01543 443000
 WS13 8SY FAX 01543 443001
 www.geze.com

This drawing shows the actual design of product developed at the discretion of GEZE. No claims or design in any form can be made against GEZE in regard of the invention. The drawing is for information only for the addition of contractual obligations. All rights reserved with the drawing. GEZE is not responsible for the drawing.